


FILE NO. L1/384/2000
THIRU. A. VADYAKANTH & OTHERS

TOTAL EXTENT (0.90 AC.) : 3642 M²
NO. OF PLOT (AS PER PATH) : 1 NO.

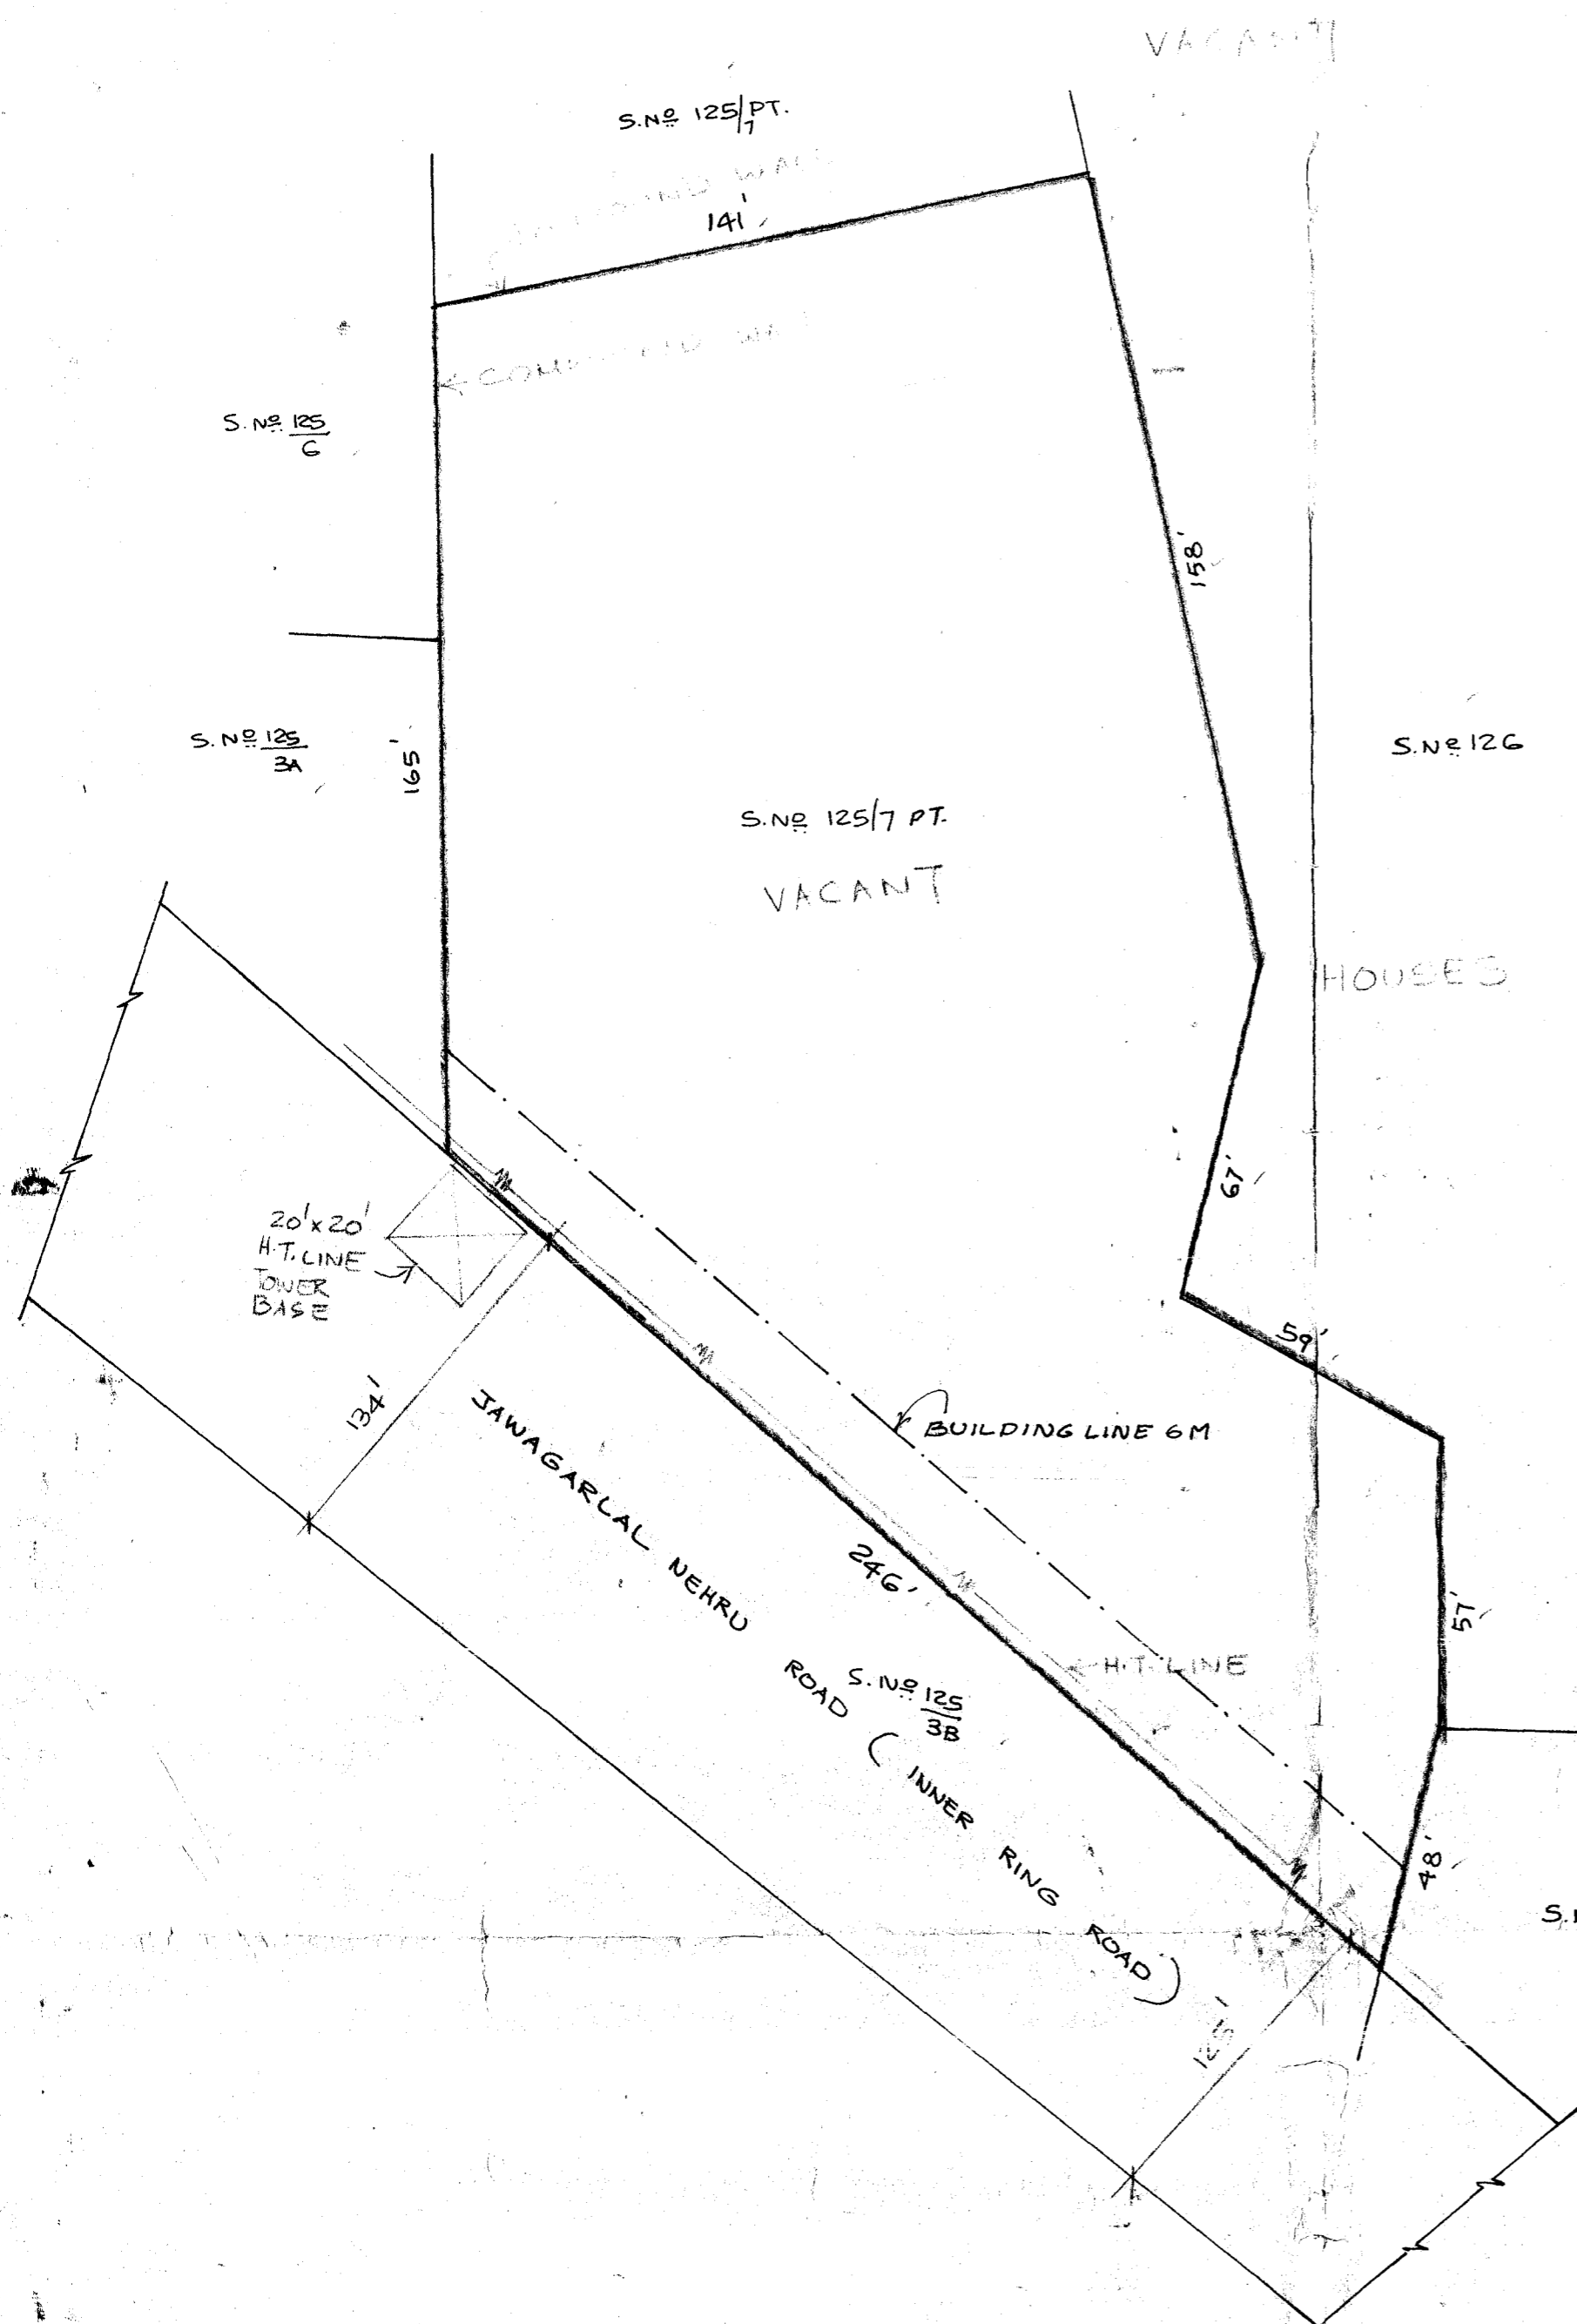

LEGEND

- EXISTING ROAD
- PRO. SITE

CONDITION

1. SUB-DIVISION IS APPROVED WITH DISCLAIMER TO THE RESIDUARY PLOT.
2. BUILDING IN THE SITE TO BE CONSTRUCTED LEAVING NECESSARY SPACE REQUIRED UNDER TNEB NORMS.

D. Renuka
PREPARED BY

PAI ()

APCR.K

DF. (H.S.)

P.P.D No. : 61 (10)
L.O. No. : 2000

APPROVED

VIDE LETTER NO. : L1/384/2000
DATED : 18/07/2000

/OFFICE USE/

FOR MEMBER SECRETARY
CHENNAI METROPOLITAN
DEVELOPMENT AUTHORITY

25/7/2000



CHENNAI CORPORATION.

SUB-DIVISION OF SITE IN S.N.O. : 125/7 PT
OF KOYAMBEDU VILLAGE.

SCALE : 33 FEET TO AN INCH.