


TOTAL EXTENT (0.94Ac) : 3804m²
 ROAD AREA : 1145m²
 NO OF PLOTS : 14

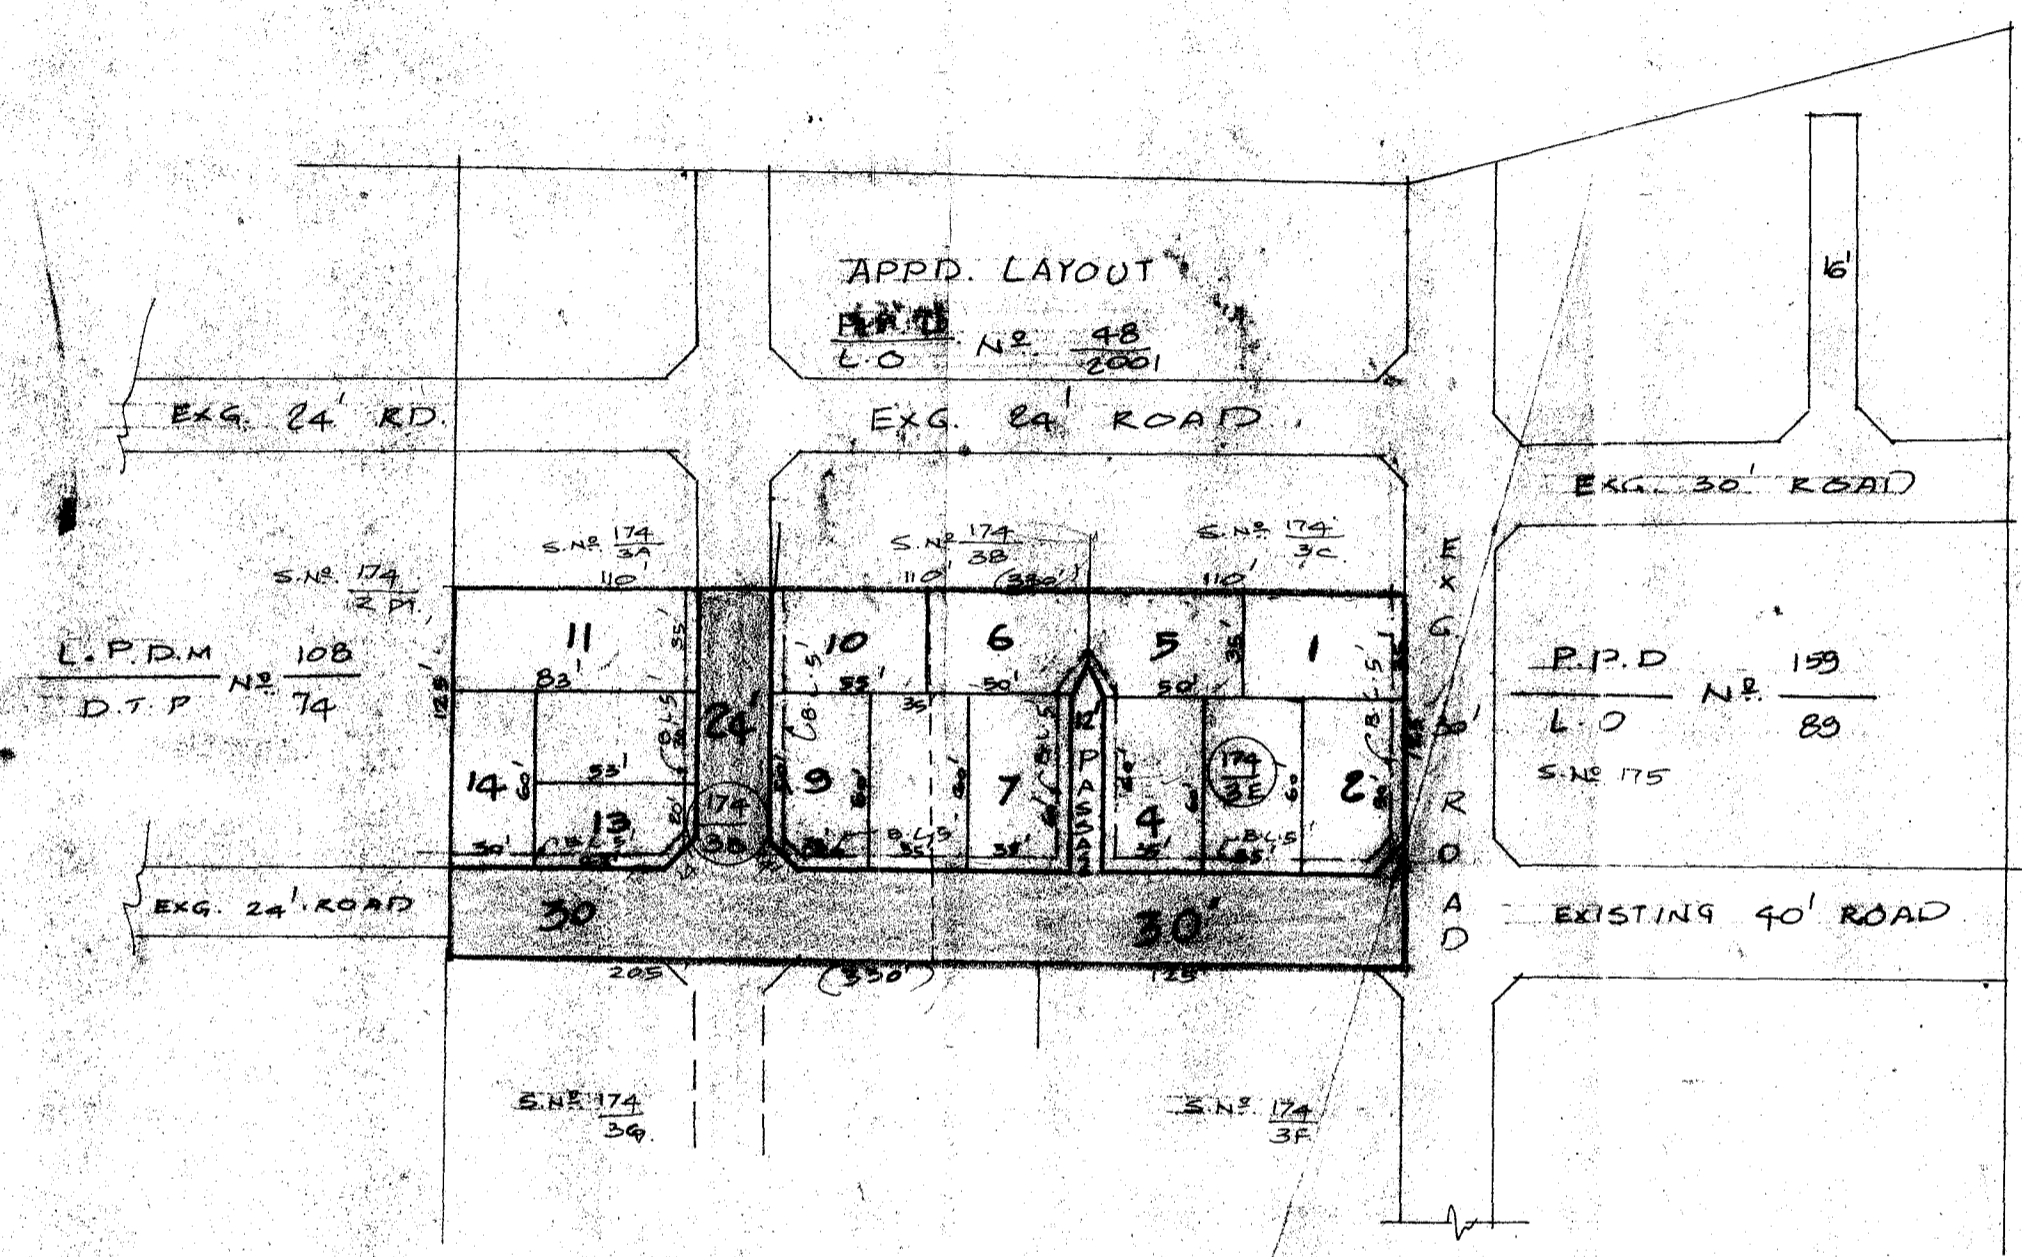


LEGEND

- SITE BOUNDARY
- EXISTING ROAD
- PROPOSED ROAD

NOTE

1. SPLAY 10' x 10'
2. MEASUREMENTS INDICATED ARE EXCLUDING SPLAY DIMENSIONS.
3. ROAD AREA ALREADY HANDLED OVER TO THE LOCAL BODY VIDE GIFT DEED DOC. NO. 596/2002 DATED 5.4.2002.

P.P.D. NO. 28
 L.O. NO. 2002
 APPROVED
 VIDE LETTER NO. : L1/9213/02
 DATED : 07.05.2002
 FOR MEMBERS SECRETARY
 CHENNAI METROPOLITAN
 DEVELOPMENT AUTHORITY

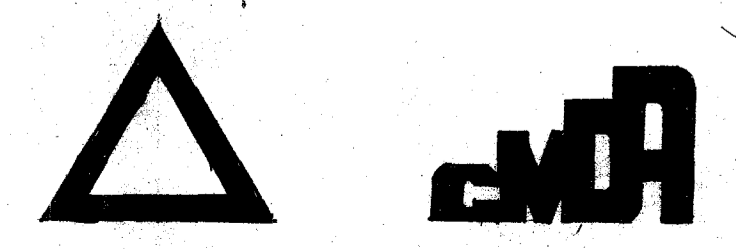

SEMBAKKAM TOKU PANCHAYAT
 LAYOUT OF HOUSE SITES IN S.N. 174/3D & 174/3E OF
 RAJAKILPAKKAM VILLAGE
 SCALE 66 FEET TO AN INCH.