
 





TOTAL EXTENT : 5625 M²
 ROAD AREA : 1607 M²
 NO OF PLOTS : 25
 CONVENIENCE SHOPSITE : 2

NOTE:

1. SPLAY 3.0M x 3.0M
2. MEASUREMENTS INDICATED ARE EXCLUDING SPLAY MEASUREMENTS.
3. ROAD AREA WAS ALREADY HANDED OVER TO THE LOCAL BODY VIDE GIFT DEED DEC. NO 3189/06 DATED 17/08/2006

LEGEND

-  SITE BOUNDARY
-  PROPOSED ROAD
-  EXISTING ROAD
-  COMMERCIAL

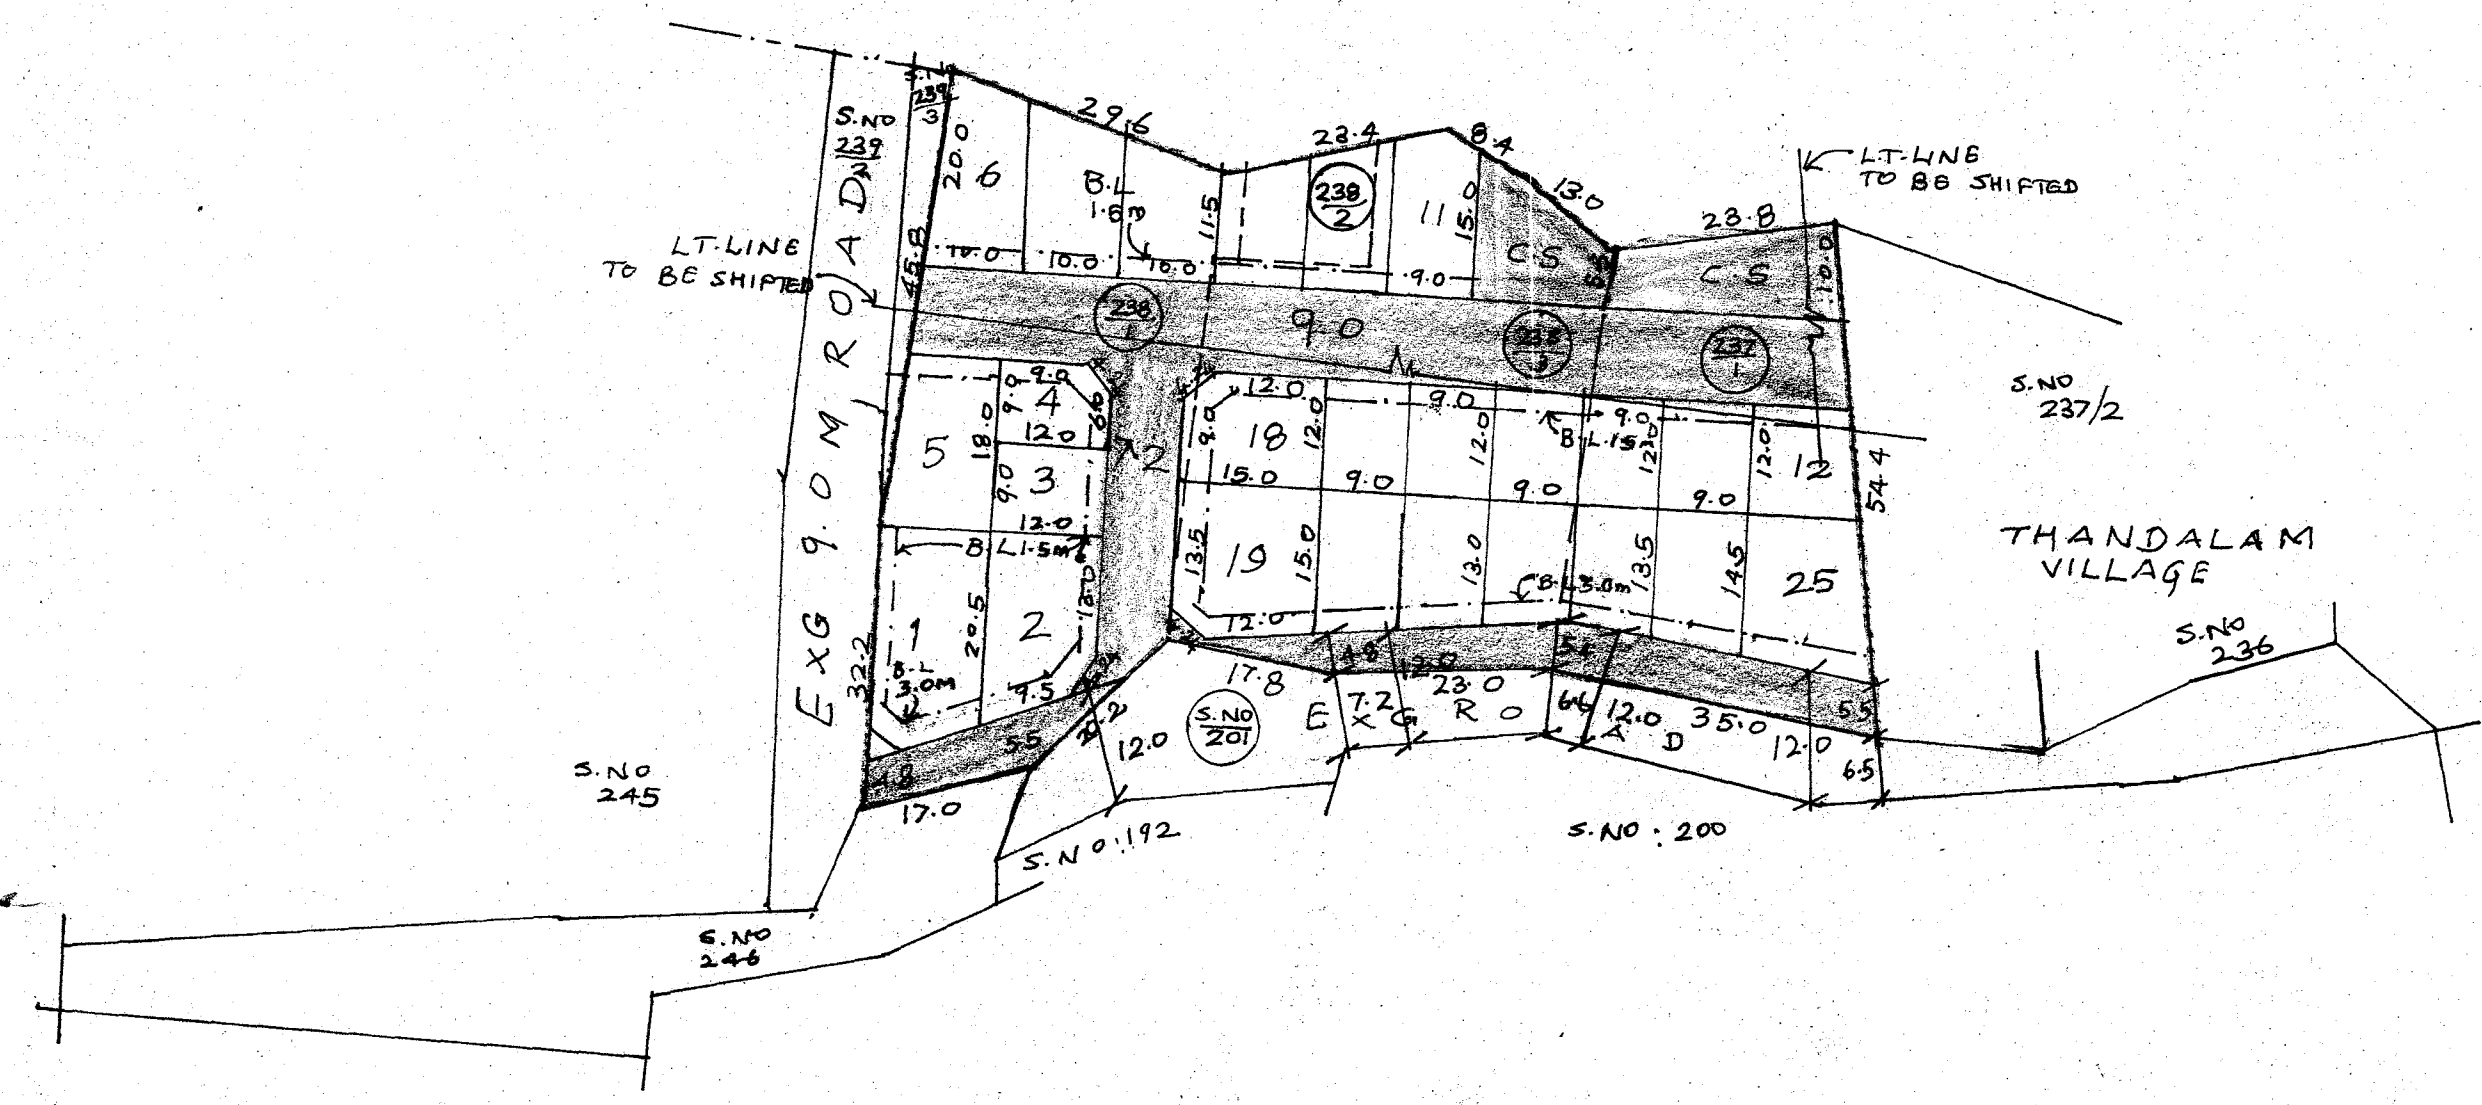

P.P.D NO : 99
 L.O : 2006

APPROVED

VIDE LETTER NO : LI/5169/06
 DATED : 22/09/2006

OFFICE COPY

KUNNATHUR PANCHAYAT UNION
 LAYOUT OF HOUSE SITES IN S.No: 237/1, 238/1, 2, AND 238/3 OF
 THANDALAM VILLAGE
 SCALE : 1:800

