


3

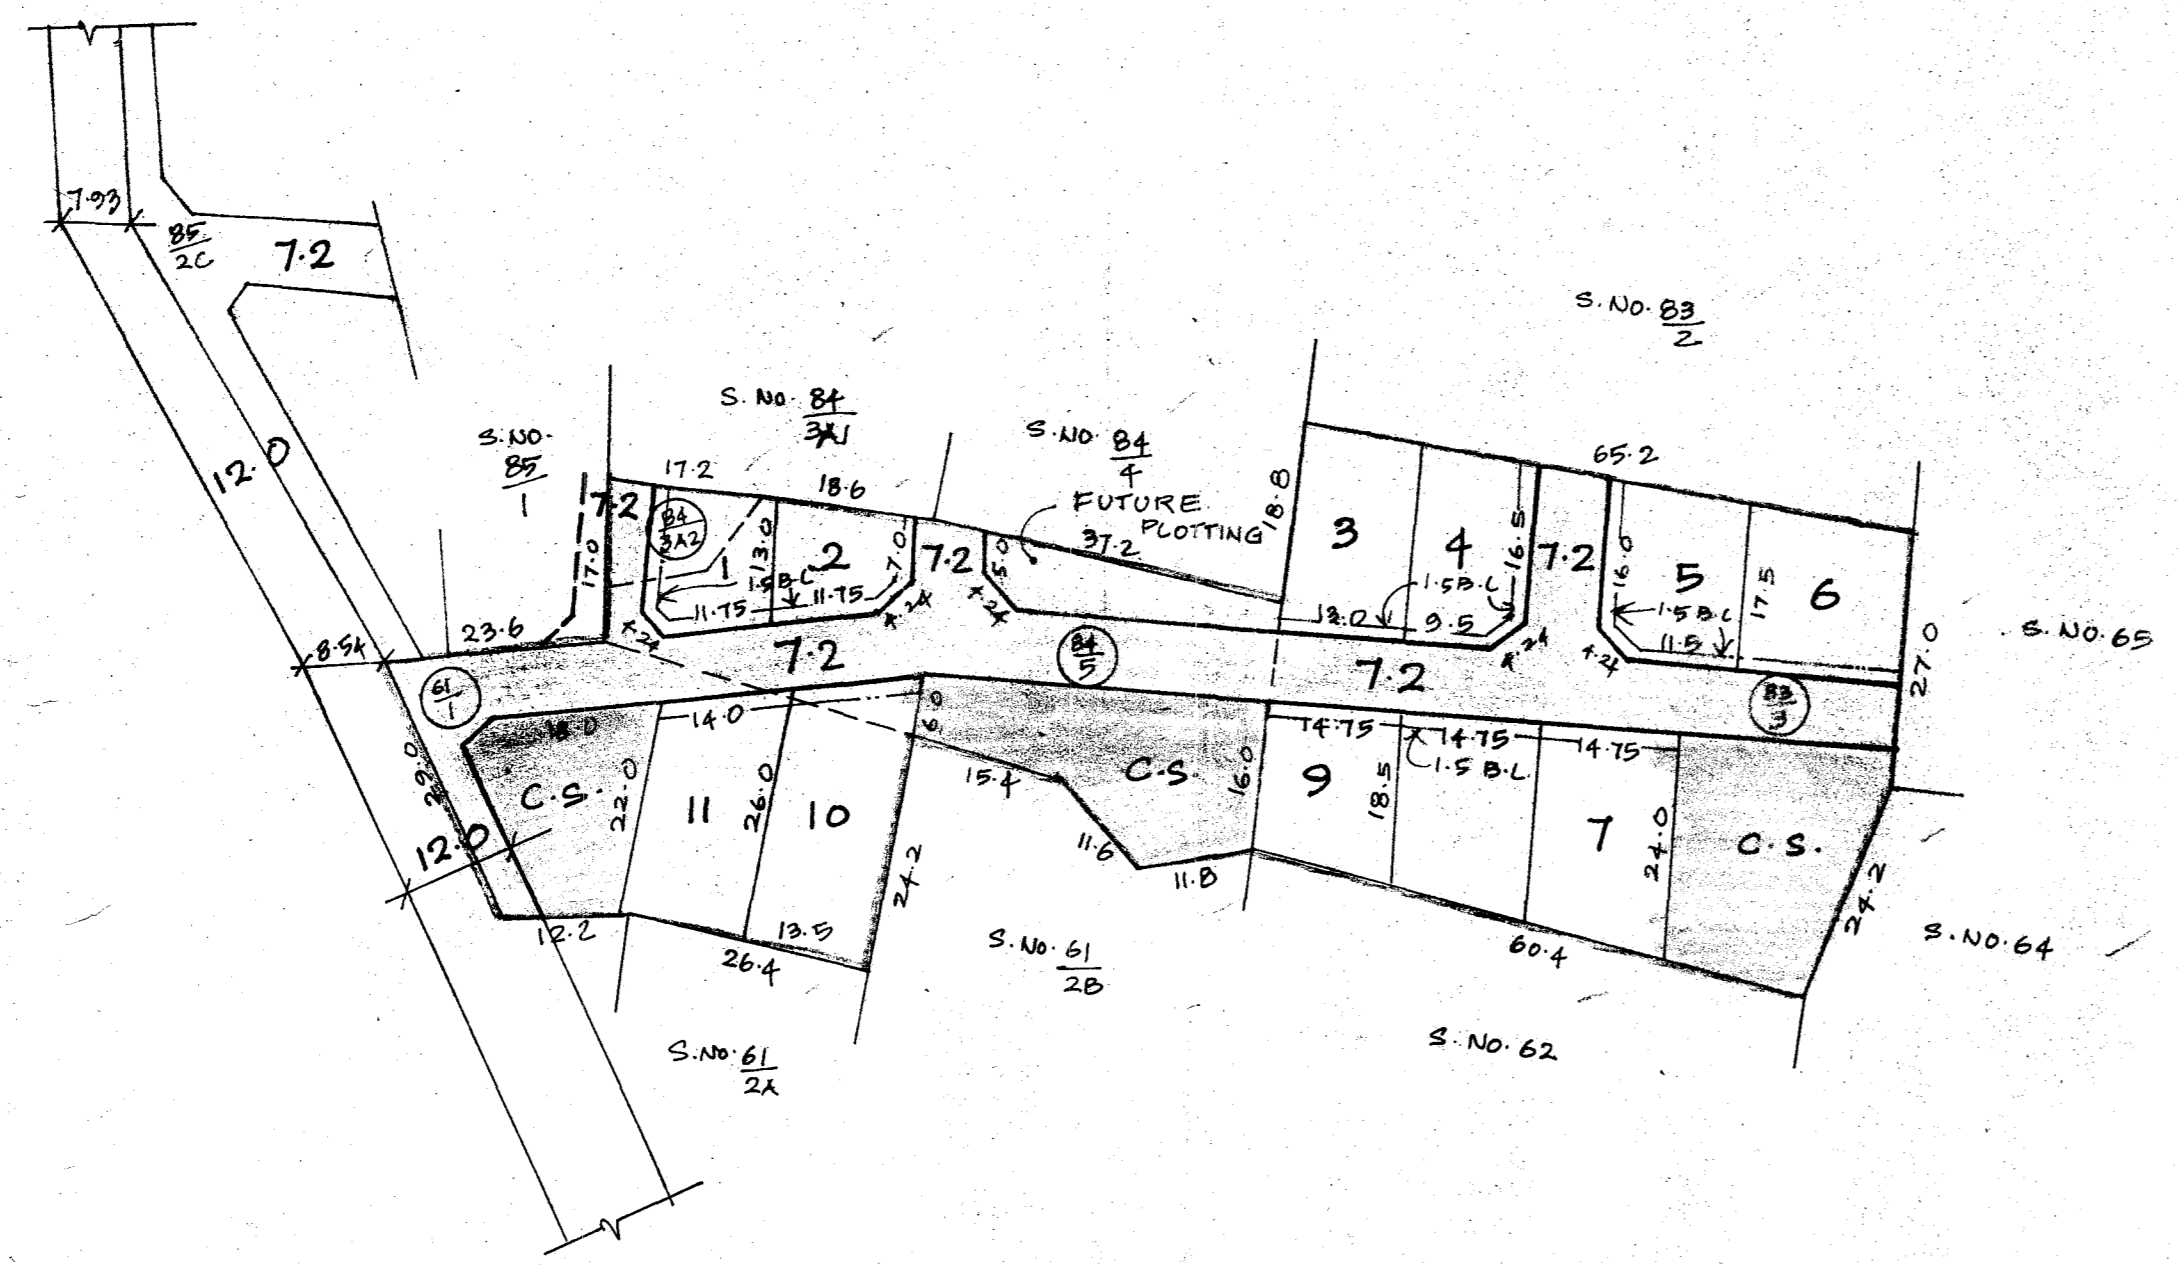

TOTAL EXTENT (SHAG) : 6200M²
 ROAD AREA : 1150M²
 NO. OF PLOTS : 11 (17701)
 CONVENIENCE SHOP SITE : 3 Nos.

NOTE :
 1. SPLAY 3.0M X 3.0M
 2. MEASUREMENTS INDICATED ARE EXCLUDING SPLAY DIMENSIONS.
 3. ROAD AREA WAS ALREADY HANDED OVER TO THE LOCAL BODY VIDE GIFT DEED DOC. NO. 9752/06 DT. 26/12/2006

LEGEND
 [---] SITE BOUNDARY
 [---] EXISTING ROAD
 [---] PROPOSED ROAD

P.P.D. NO. LC 3
 L.O. NO. 2007
 APPROVED
 VIDE LETTER NO. : LI/26005/06
 DATED : 09/1/07
 OFFICE COPY
 FOR MEMBER-SECRETARY
 CHENNAI METROPOLITAN
 DEVELOPMENT AUTHORITY

ST. THOMAS MOUNT PANCHAYAT UNION
 LAYOUT OF HOUSE SITES IN S.NO. 61/1, 83/3, 84/3A2 & 84/5
 OF JALADAMPETTAI VILLAGE.

SCALE : 1:800

