


TOTAL EXTENT : 1700 M²
No. OF PLOTS : 2 Nos

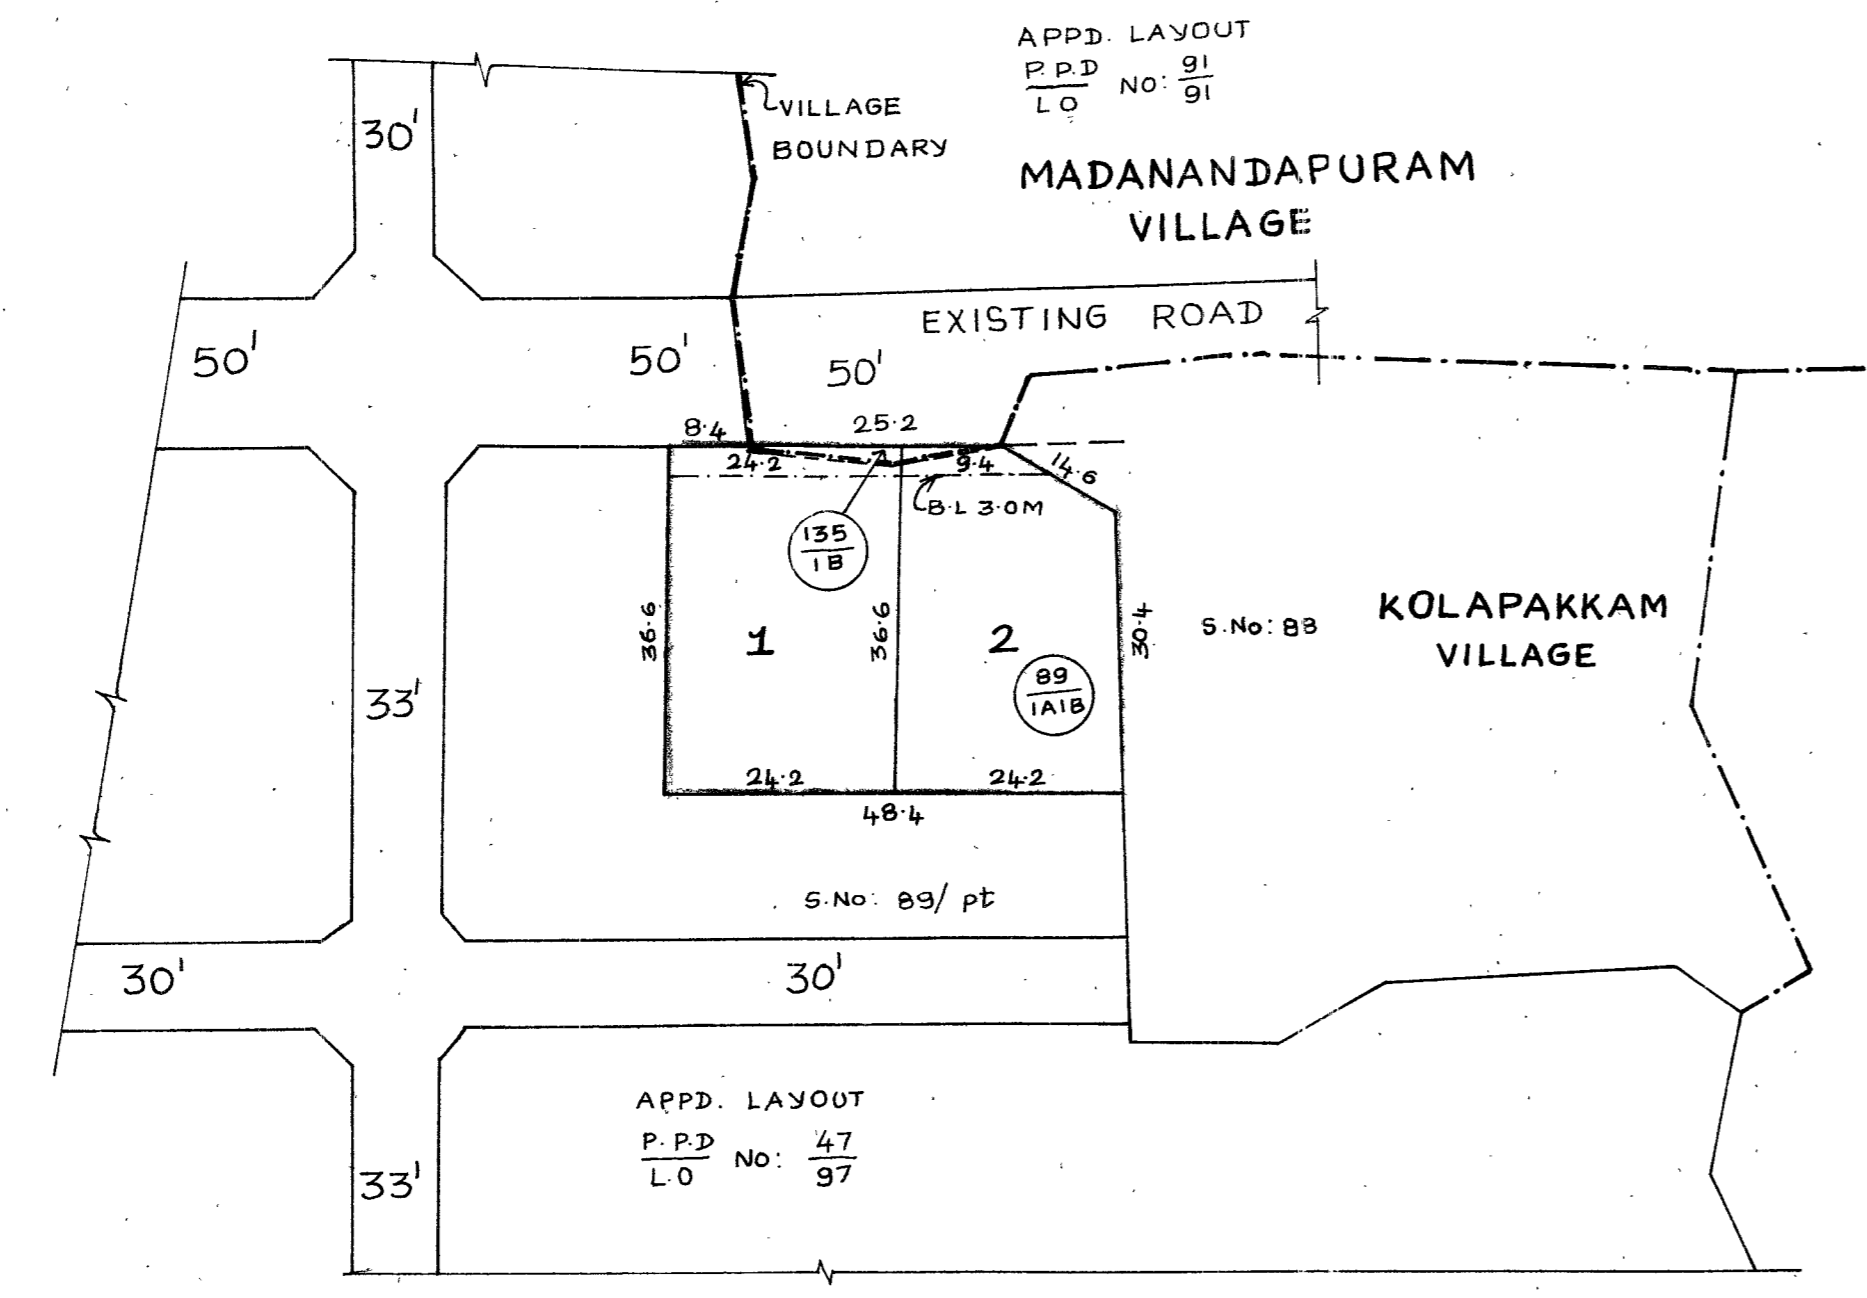

LEGEND:

— SITE BOUNDARY

— EXISTING ROAD

KUNDRATHUR PANCHAYAT UNION

CONVERSION OF PUBLIC PURPOSE SITE (RECREATION AND CLUB HOUSE) AND FUTURE PLOT SITE IN APPROVED LAYOUT P.P.D No: 47/L.O No: 97 AND P.P.D No: 91/L.O No: 91 INTO SUB-DIVISION OF HOUSE SITES IN S.No: 89/1A1B OF KOLAPAKKAM VILLAGE AND IN S.No: 135/1B OF MADANANDAPURAM VILLAGE.

SCALE : 1:800 (ALL MEASUREMENTS ARE IN METRE ONLY)

P.P.D NO. 16
L.O APPROVED 2009 I.C

VIDE LETTER NO: L1/7479/07
DATED : 30/03/2009

FOR OFFICE COPY

FOR MEMBER-SECRETARY
CHENNAI METROPOLITAN
DEVELOPMENT AUTHORITY

