


TOTAL EXTENT : 1750 M²
 ROAD AREA : 632 M²
 NO. OF PLOTS : 7 NOS.

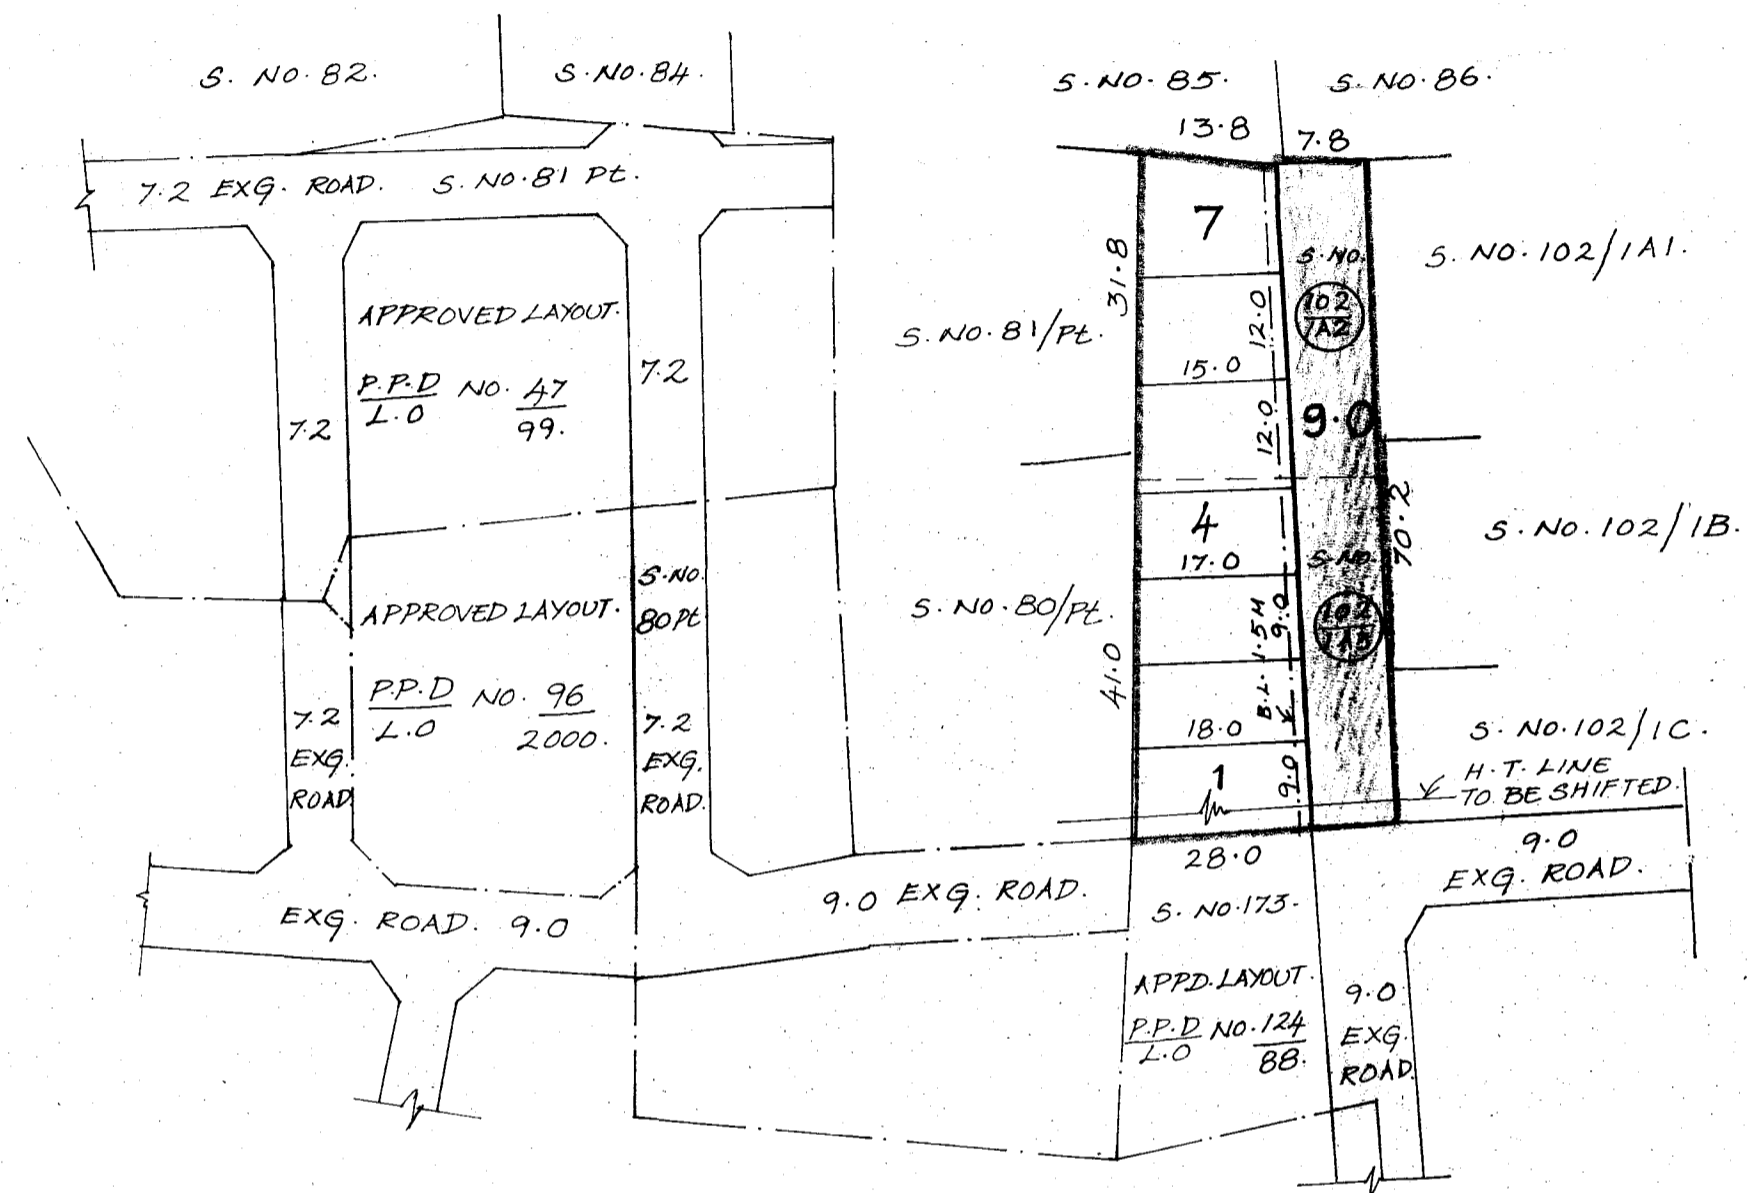

NOTE :

ROAD AREA WAS ALREADY HANDED OVER TO THE LOCAL BODY VIDE GIFT DEED DOCUMENT NO : 7613/09. DATED : 30/10/09.

CONDITION :

DR. RULE NO : 29 (11)
 THE COST OF LAYING IMPROVEMENTS TO THE SYSTEMS IN RESPECT OF ROAD, WATER SUPPLY, SEWERAGE DRAINAGE OR ELECTRIC POWER SUPPLY THAT MAY BE REQUIRED AS ASSESSED BY THE COMPETENT AUTHORITY SHALL BE BORNE BY THE APPLICANT.

LEGEND :

- SITE BOUNDARY.
- PROPOSED ROAD.
- EXISTING ROAD.

CONDITION :
 THE LAYOUT APPROVAL IS VALID SUBJECT TO OBTAINING SANCTION FROM THE LOCAL BODY CONCERNED.

P.P.D NO. 1
 L.O. 2010
 VIDE LETTER NO : L1/15107/09
 DATED : 12/01/2010

SEMBAKKAM TOWN PANCHAYAT.

SUB DIVISION OF HOUSE SITES IN S. NO. 102/1A2, 1A3 OF RAJAKILPAKKAM VILLAGE.

SCALE - 1:800. (ALL MEASUREMENTS ARE IN METRE)

FOR MEMBER-SECRETARY
 CHENNAI METROPOLITAN
 DEVELOPMENT AUTHORITY.

