


TOTAL EXTENT (AS PER SITE CONDITION) = **552 Sq.M**

TOTAL No. OF PLOTS = **3 Nos.**

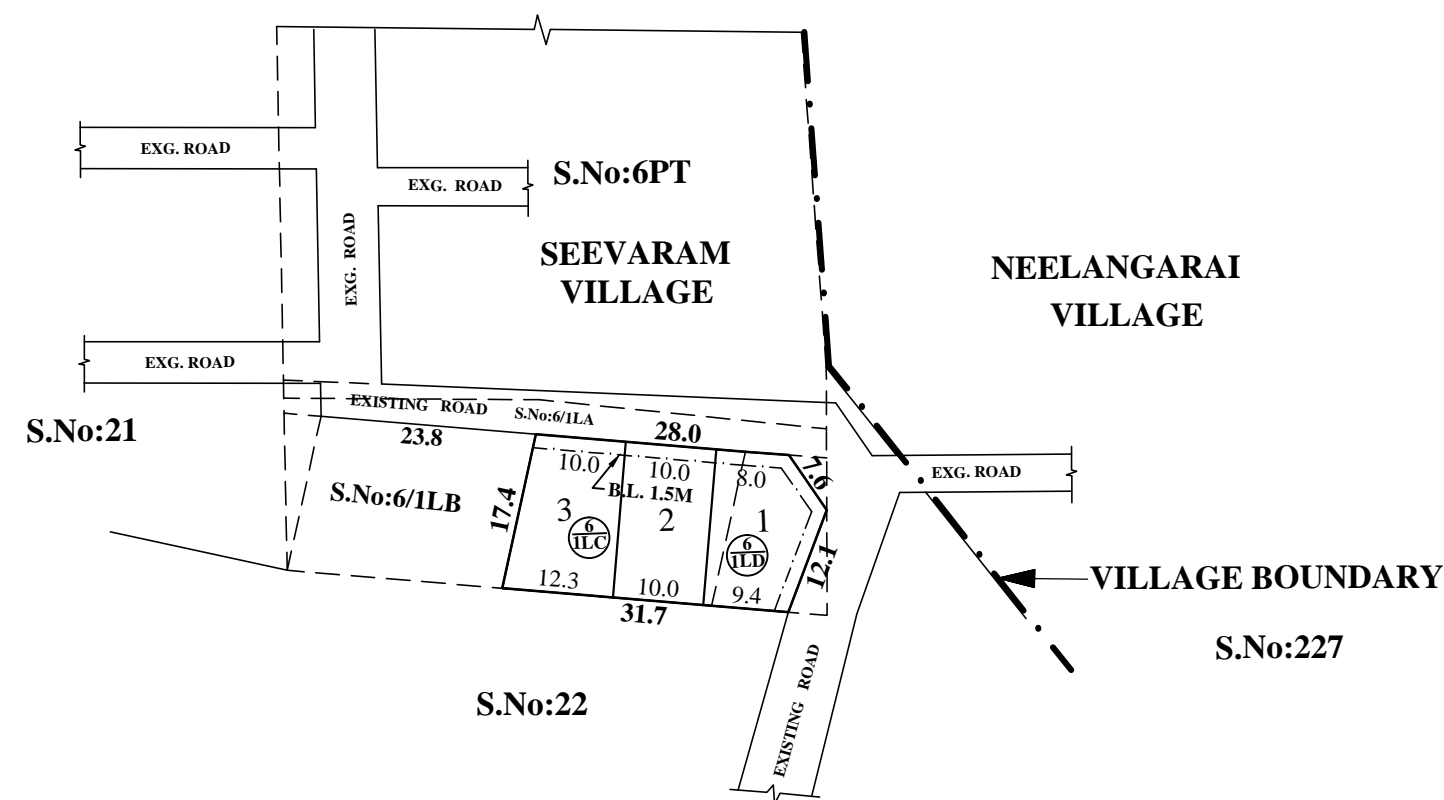

CONDITION

DR RULE NO: 29 (11)

THE COST OF LAYING IMPROVEMENTS TO THE SYSTEMS INRESPECT OF ROAD, WATER SUPPLY, SEWERAGE, DRAINAGE OR ELECTRIC POWER SUPPLY THAT MAY BE REQUIRED AS ASSESSED BY THE COMPETENT AUTHORITY, SHALL BE BORNE BY THE APPLICANT.

CONDITION

- SITE BOUNDARY
- EXISTING ROAD

CONDITIONS:

THE SUBDIVISION APPROVED IS VALID SUBJECT TO OBTAINING SANCTION FROM THE LOCAL BODY CONCERNED.

P.P.D NO: **02**
L.O **2012**

APPROVED

VIDE LETTER NO : L1 / 13291 / 2011

DATE : 18 / 01 / 2012

OFFICE COPY

FOR MEMBER SECRETARY
CHENNAI METROPOLITAN
DEVELOPMENT AUTHORITY

CORPORATION OF CHENNAI, ZONE - XIV

SUBDIVISION OF HOUSE SITES IN S.No: 6/1LC & 6/1LD, OF SEEVARAM VILLAGE.

SCALE : 1:800 (ALL MEASUREMENTS ARE IN METRE.)

