


TOTAL EXTENT (0.76 1/2 AC) : 3096 M²
 ROAD AREA : 1065 M²
 NO. OF PLOTS : 13 Nos
 SHOP SITE : 1

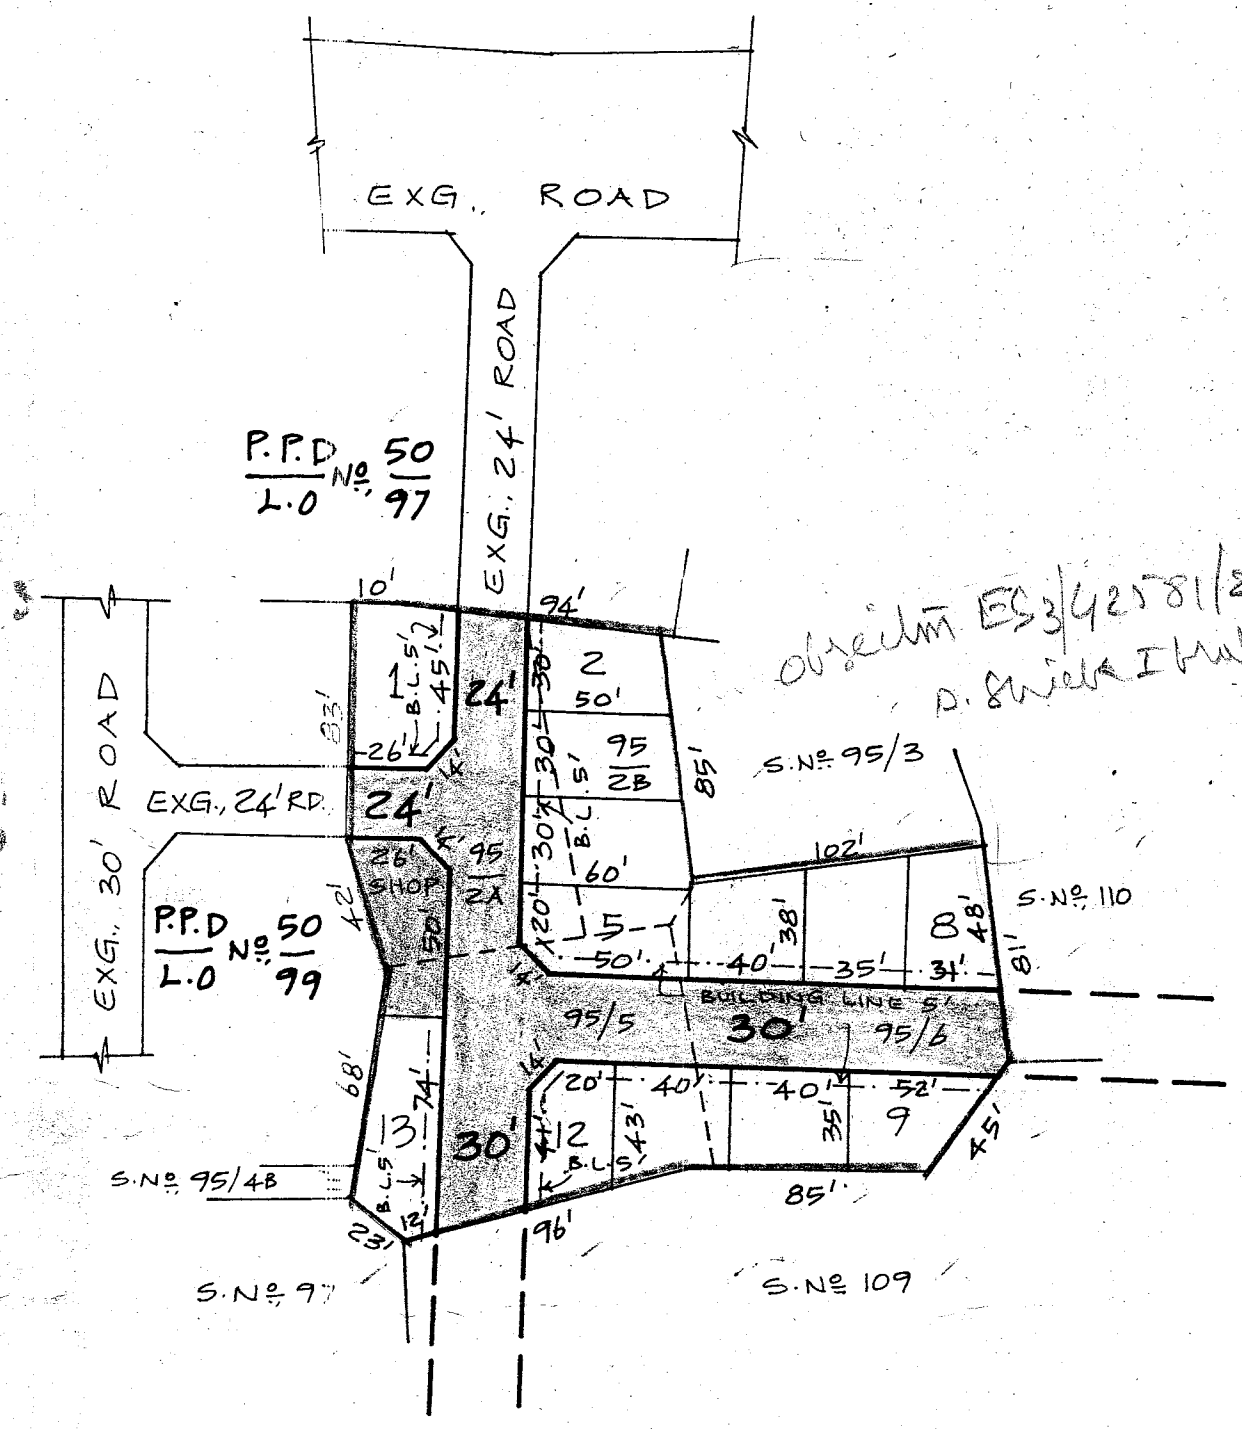

Objectum ES/42581/2000
 P. Swick I Mahan

- NOTE**
1. SPLAY 10'x10'
 2. MEASUREMENTS INDICATED ARE EXCLUDING SPLAY DIMENSIONS.
 3. ROAD AREA ARE ALREADY HANDED OVER TO LOCAL BODY VIDE GIFT DEED DOC. NO. 1036/2000, DATED : 1-3-2000.

TRACED BY

P.A.I. (V.K.)

A.P. (R.R.G)

D.P. (M.S)

SEMBAKKAM TOWN PANCHAYAT
 LAY OUT OF HOUSE SITES IN S.N. 95/2A, 2B, 5 & 95/6
 OF RAJAKILPAKKAM VILLAGE.
 SCALE : 66 FEET TO AN INCH.

P.P.D No 34 I.C
 L.O No 2000

APPROVED

VIDE LETTER No : LI/7260/2000
 DATED : 29-4-2000

/OFFICE USE/

FOR MEMBER SECRETARY
 CHENNAI METROPOLITAN
 DEVELOPMENT AUTHORITY

