


30

TOTAL EXTENT : 458 M<sup>2</sup>  
N<sup>o</sup>: OF PLOTS : 2 N<sup>o</sup>s.

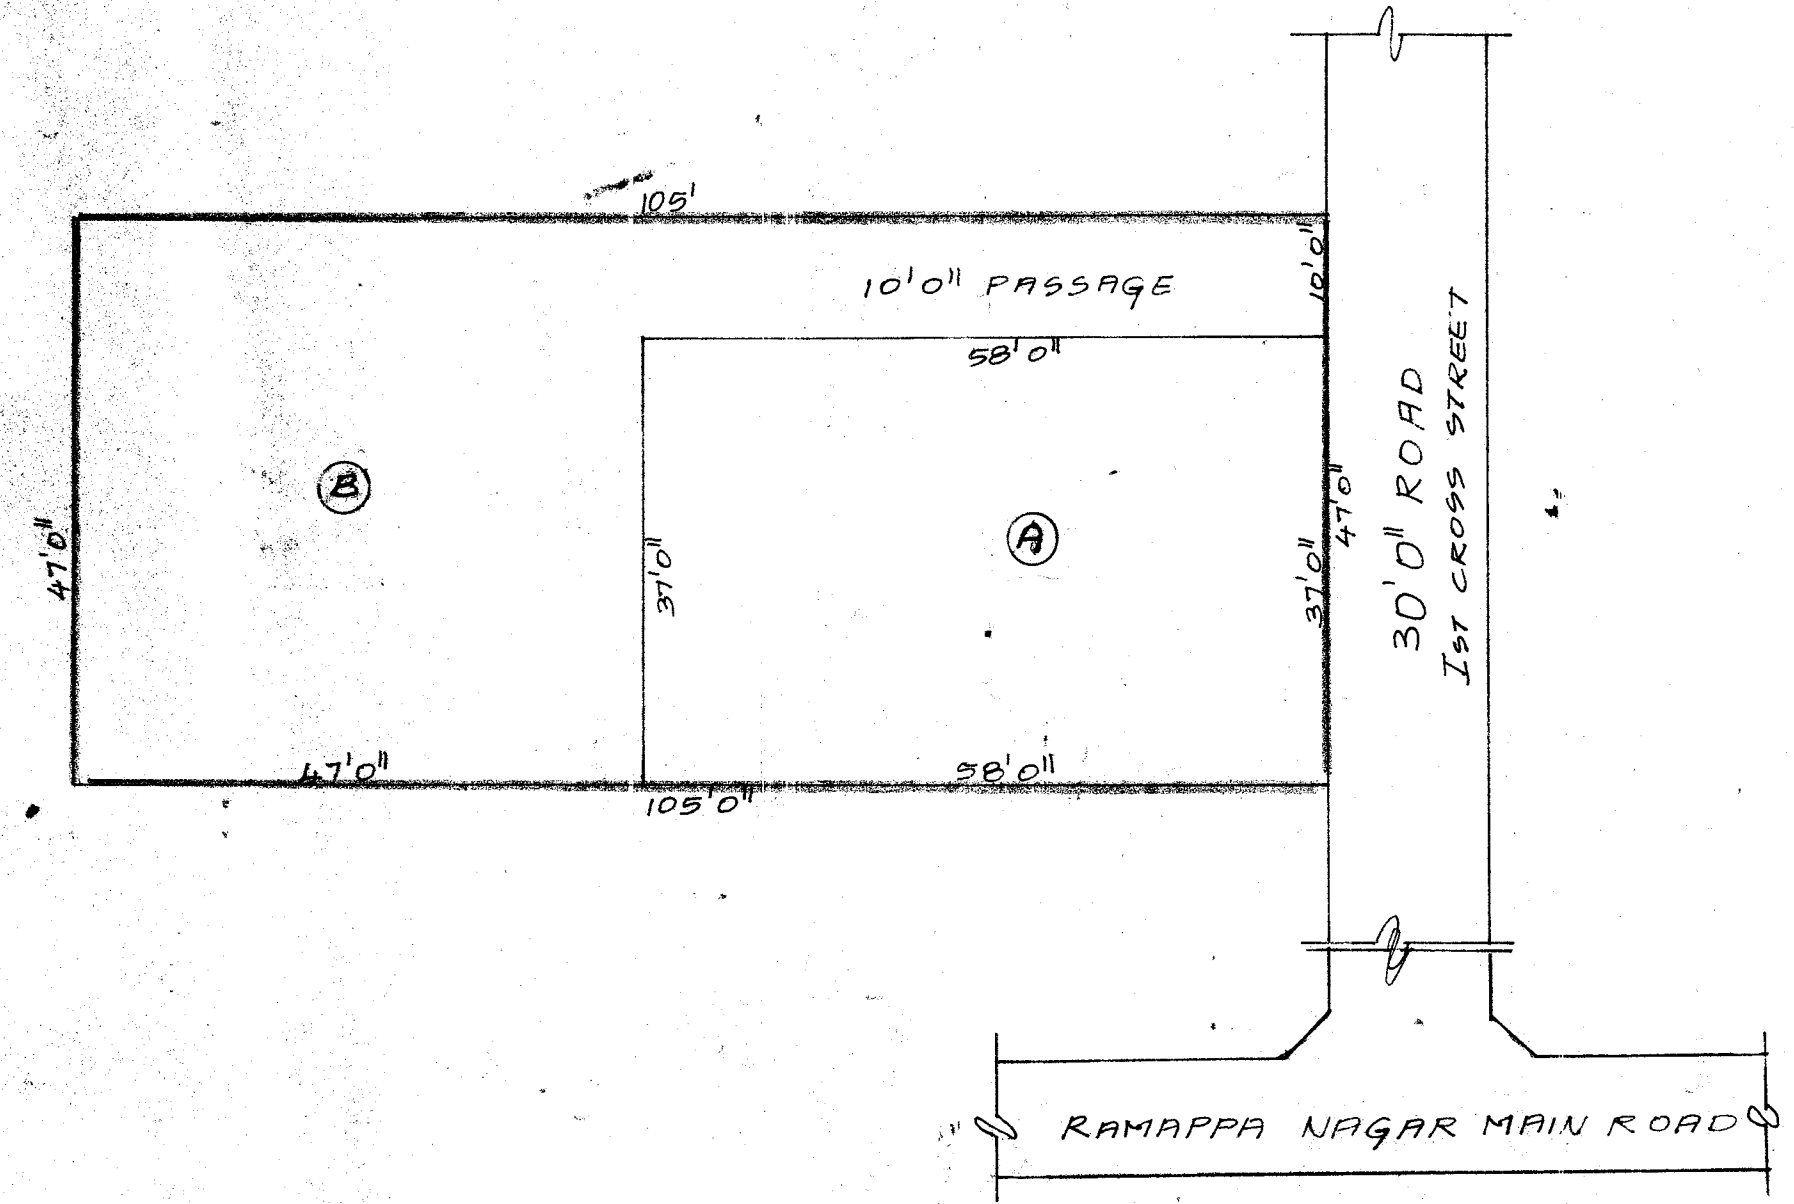

TRACED BY P.A.I (K.R.P) A.P. (R.K.) D.P. (P.S) S.P. (S.S)

PERUNGUDI TOWN PANCHAYAT.  
SUB-DIVISION OF HOUSE SITE IN S.N<sup>o</sup>: 44/7 & 56/288, OLD  
PLOT N<sup>o</sup>: 42 AND NEW PLOT N<sup>o</sup>: 20 OF PERUNGUDI VILLAGE.  
SCALE : 16 FEET TO AN INCH.

P.P.D No. 30  
L.O 2001  
APPROVED

VIDE LETTER N<sup>o</sup>: L/121/2001  
DATED : 23/5/2001

OFFICE COPY

FOR MEMBER SECRETARY  
CHENNAI METROPOLITAN  
DEVELOPMENT AUTHORITY

