


TOTAL EXTENT (2.42 AC) : 9793 M²
 ROAD AREA : 3131 M²
 N^o OF PLOTS : 45 N^os.

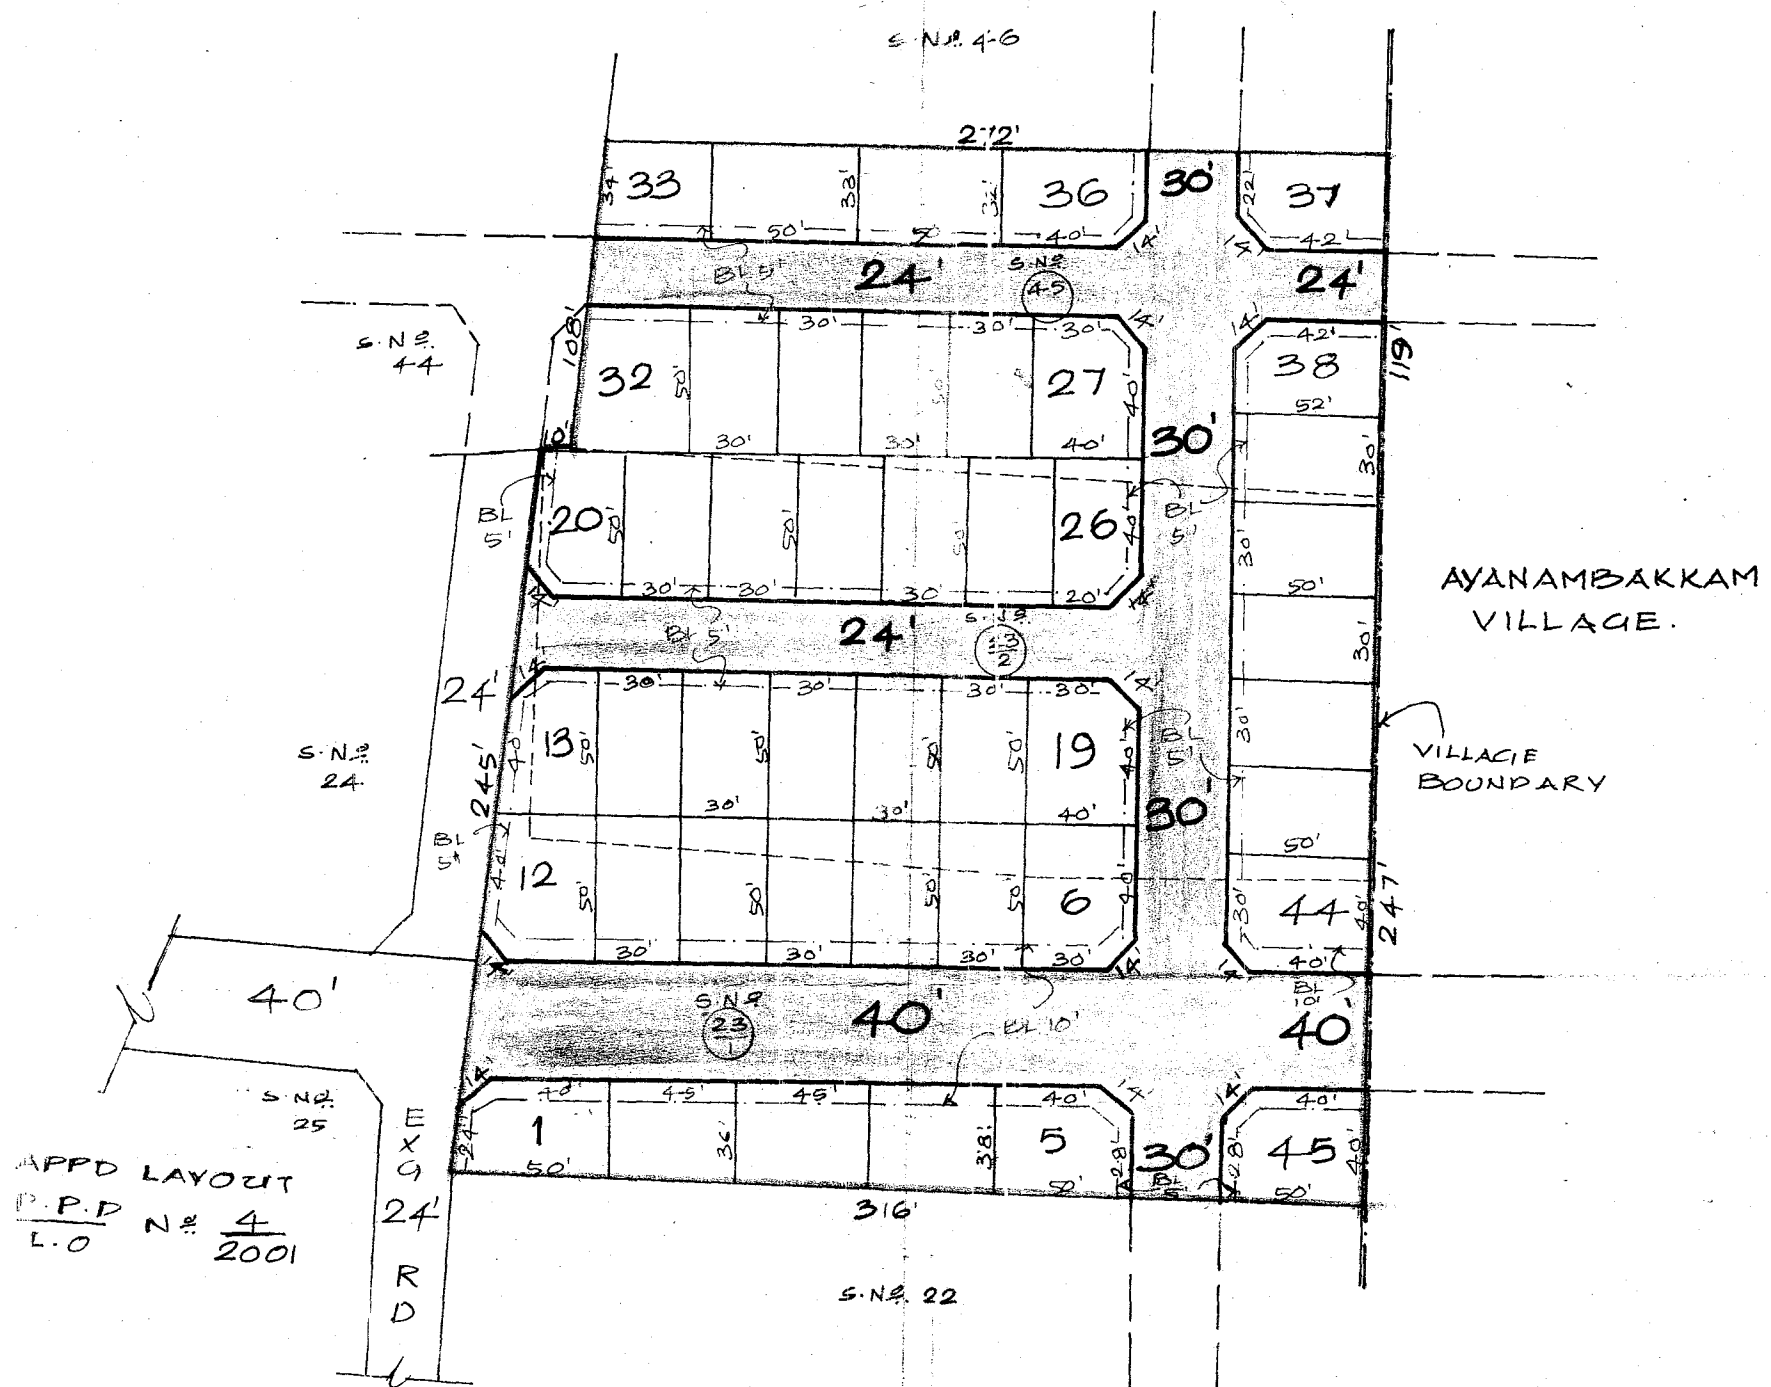

LEGEND:
 [Dashed line] PROPOSED SITE BOUNDARY
 [Double line] PROPOSED ROAD.
 [Single line] EXISTING ROAD.

NOTE:
 1. SPLAY 10' X 10'
 2. MEASUREMENTS INDICATED ARE EXCLUDING SPLAY DIMENSION.
 3. ROAD AREA ALREADY HANDED OVER TO THE LOCAL BODY VIDE GIFT DEED DOC. N^o 579/2002 DATED: 03/04/2002.

APPD LAYOUT
 P.P.D N^o 4
 L.O 2001

P.P.D N^o 36 I.C
 L.O 2002

APPROVED
 VIDE LETTER N^o :- L1/15117/2002.
 DATED : 05/06/2002.

THIRUVERKADU TOWN PANCHAYAT.
 LAYOUT OF HOUSE SITES IN S.N^o 23/1, 2 & 45 OF
 PERUMALAGARAM VILLAGE.

SCALE : 66 FEET TO AN INCH.

