


86

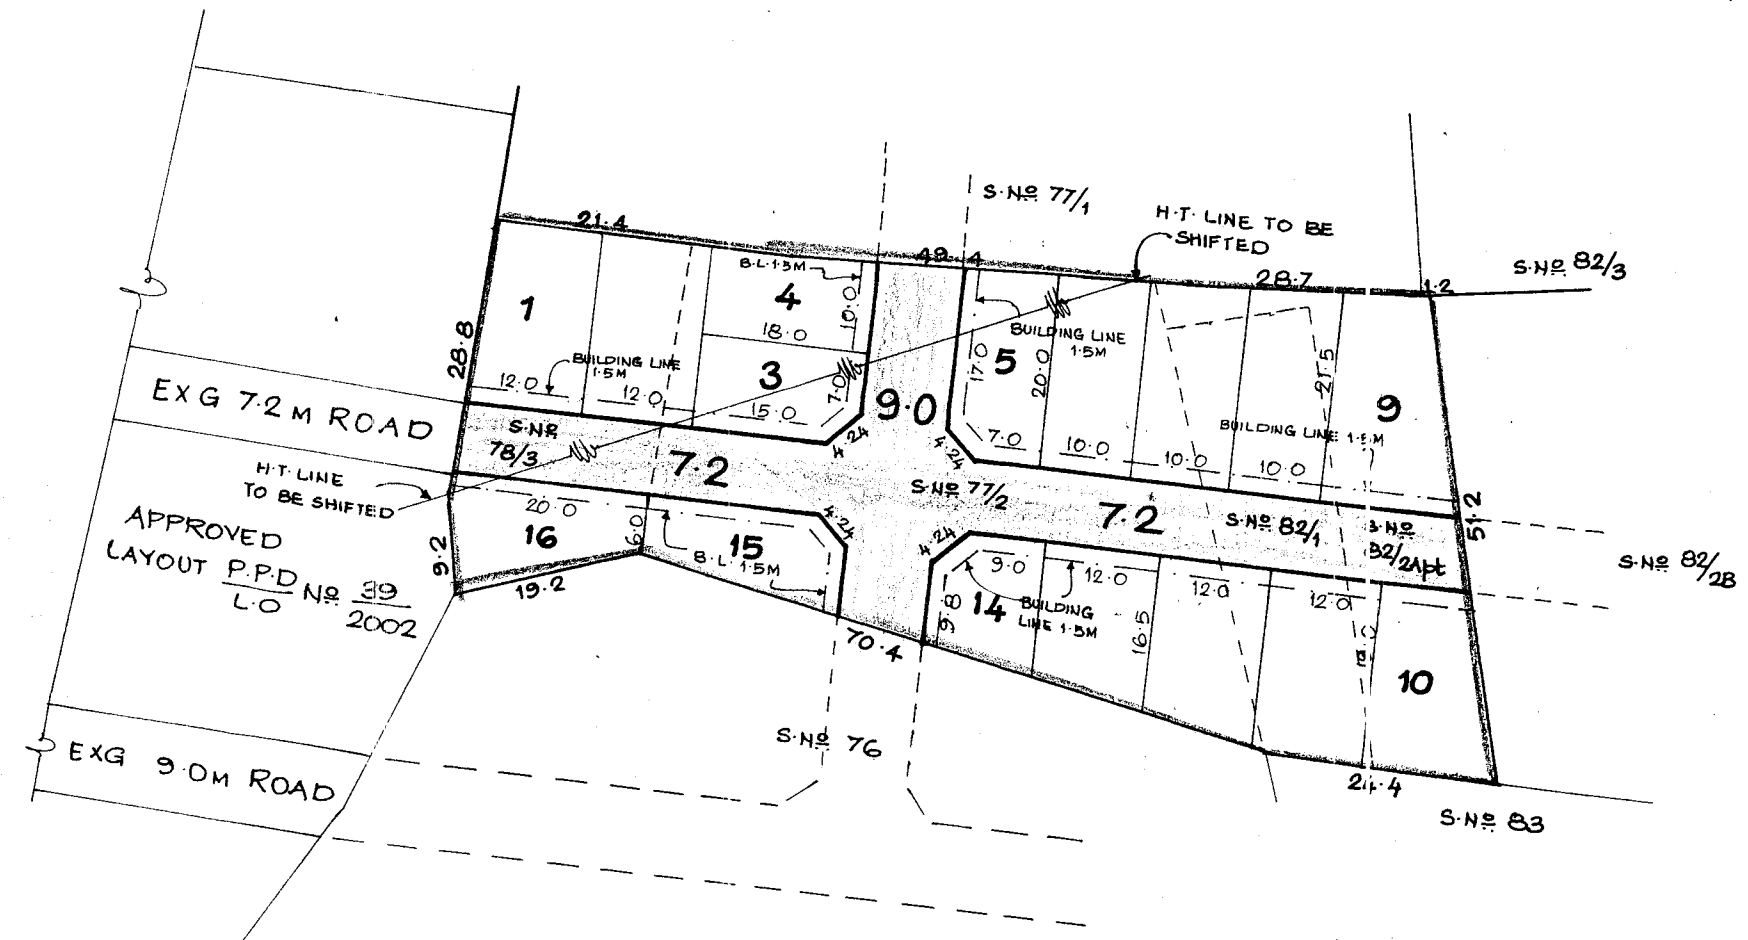

TOTAL EXTENT : 4492 M²
 ROAD AREA : 1075 M²
 NO. OF PLOTS : 16

NOTE :-
 1. SPLAY 3.0 M X 3.0 M.
 2. MEASUREMENTS INDICATED ARE EXCLUDING SPLAY DIMENSION.
 3. ROAD AREA ALREADY HANDED OVER TO THE LOCAL BODY
 VIDE GIFT DEED DOCUMENT NO 4508 DATED : 04/08/2003

LEGEND :-
 [Solid line] SITE BOUNDARY
 [Dashed line] PROPOSED ROAD
 [Double line] EXISTING ROAD

P.P.D No 86 10
 L.O 2003
APPROVED
 VIDE LETTER No : L1/21131/2003
 DATED : 26/08/2003

SEMBAKKAM TOWN PANCHAYAT

LAYOUT OF HOUSE SITES IN S.No.s 77/2, 78/3, 82/1 & 82/2apt OF SEMBAKKAM VILLAGE.

SCALE :- 1 : 800

OFFICE COPY

FOR MEMBER SECRETARY
 CHENNAI METROPOLITAN
 DEVELOPMENT AUTHORITY.

