


TOTAL EXTENT 5666 M²
 ROAD AREA 1556 M²
 NO. OF PLOTS 18
 CONVENIENT SHOP SITE 1

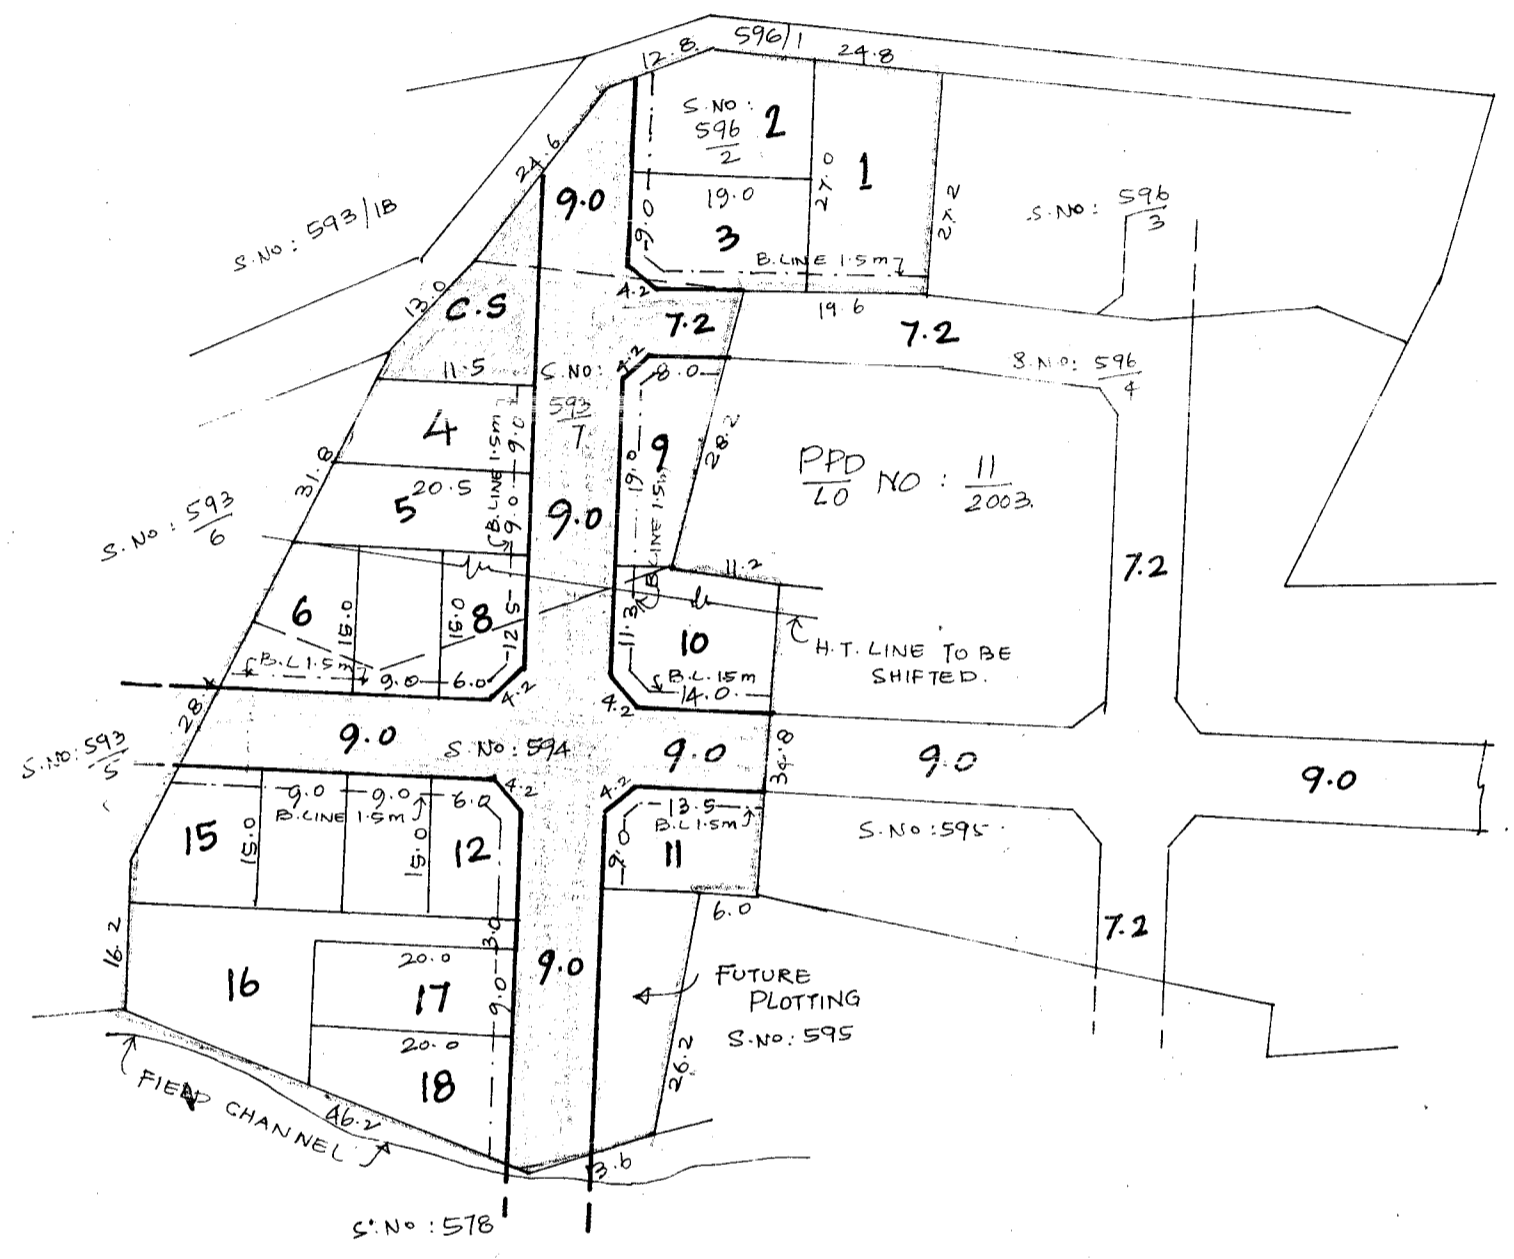

NOTE :

1. SPLAY 3.0M x 3.0M
2. MEASUREMENTS INDICATED ARE EXCLUDING SPLAY DIMENSIONS.
3. ROAD AREA WAS ALREADY HANDED OVER TO THE LOCAL BODY VIDE GIFTDEED DOC NO: 4316/2003 DATED: 23.7.2003

LEGEND :

- SITE BOUNDARY
- PROPOSED ROADS
- EXISTING ROAD.
- COMMERCIAL

PPD LO NO 98 10
 2003
APPROVED
 VIDE LETTER NO : L1/22216/2003
 DATED 23.9.2003
OFFICE COPY
 FOR MEMBER SECRETARY
 CHENNAI METROPOLITAN
 DEVELOPMENT AUTHORITY.

MADAMBAKKAM TOWN PANCHAYAT
 LAY OUT OF HOUSE SITES IN S.NO: 593/1, 594, & 596/2
 OF MADAMBAKKAM VILLAGE.
 SCALE : 1:800.

