


TOTAL EXTENT : 5550 M²
 ROAD AREA : 1610 M²
 NO OF PLOTS : 24 NOS

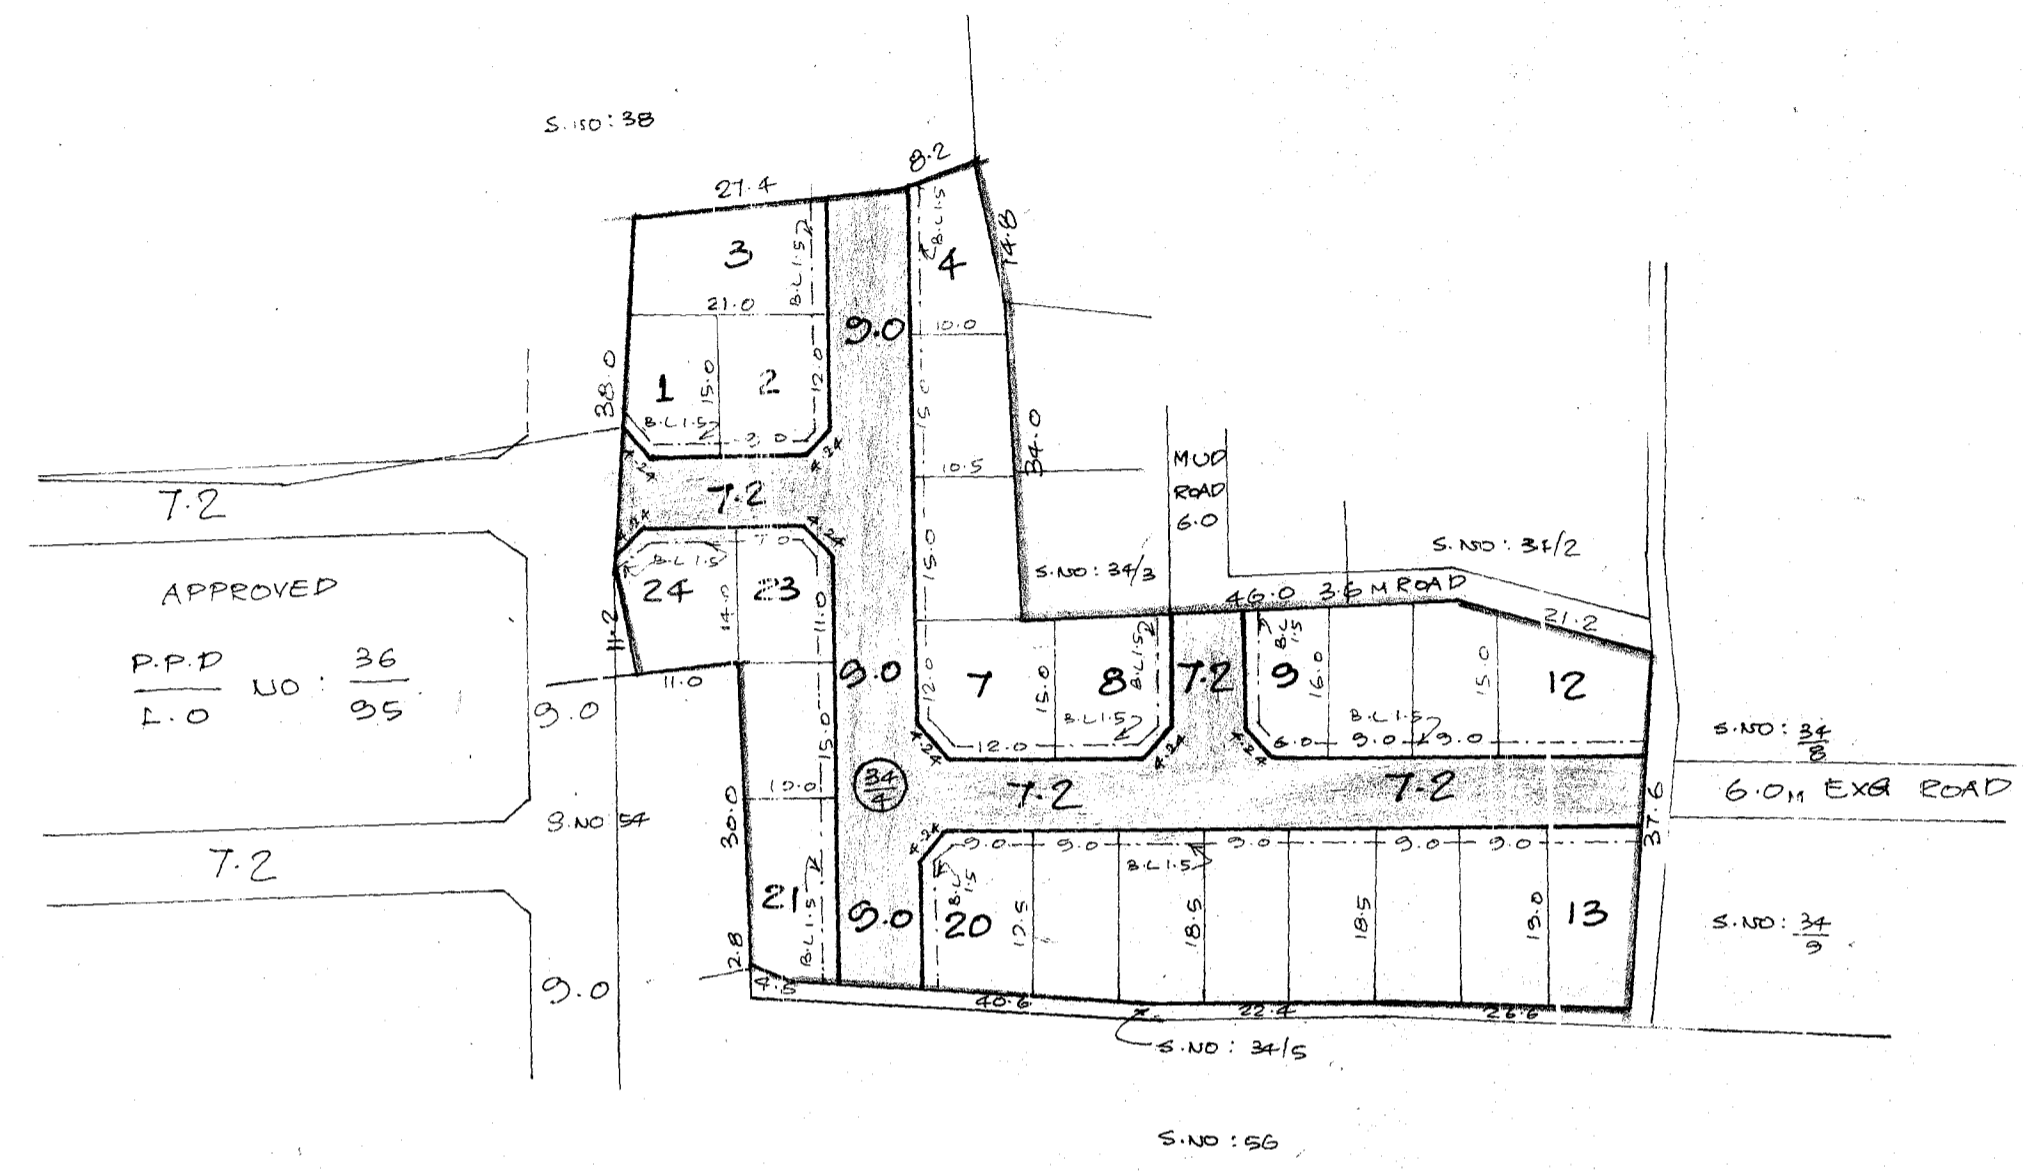

APPROVED
 P.P.D NO: 36
 L.O NO: 35

NOTE :-

1. SPLAY 2.0M X 3.0M
2. MEASUREMENTS INDICATED ARE EXCLUDING SPLAY DIMENSIONS
3. ROAD AREA WAS ALREADY HANDED OVER TO THE LOCAL BODY
 VIDE GIFT DEED DOC. NO: 4662 / 2004 DT: 29.9.04

LEGEND :-

- SITE BOUNDARY
- EXISTING ROAD
- PROPOSED ROAD

P.P.D NO: 124 I.C
 L.O NO: 2004
 APPROVED
 VIDE LETTER NO: L1/29673/2004
 DATED: 08-11-2004
 FOR MEMBER SECRETARY
 CHENNAI METROPOLITAN
 DEVELOPMENT AUTHORITY



ULLAGARAM - PUZHITHIVAKKAM TOWN PANCHAYAT.

LAYOUT OF HOUSE SITES IN S.NO: 34/4 OF

MADIPAKKAM VILLAGE.

SCALE :- 1:800