


TOTAL EXTENT : 2833 M²
ROAD AREA : 774 M²
NO OF PLOTS : 12

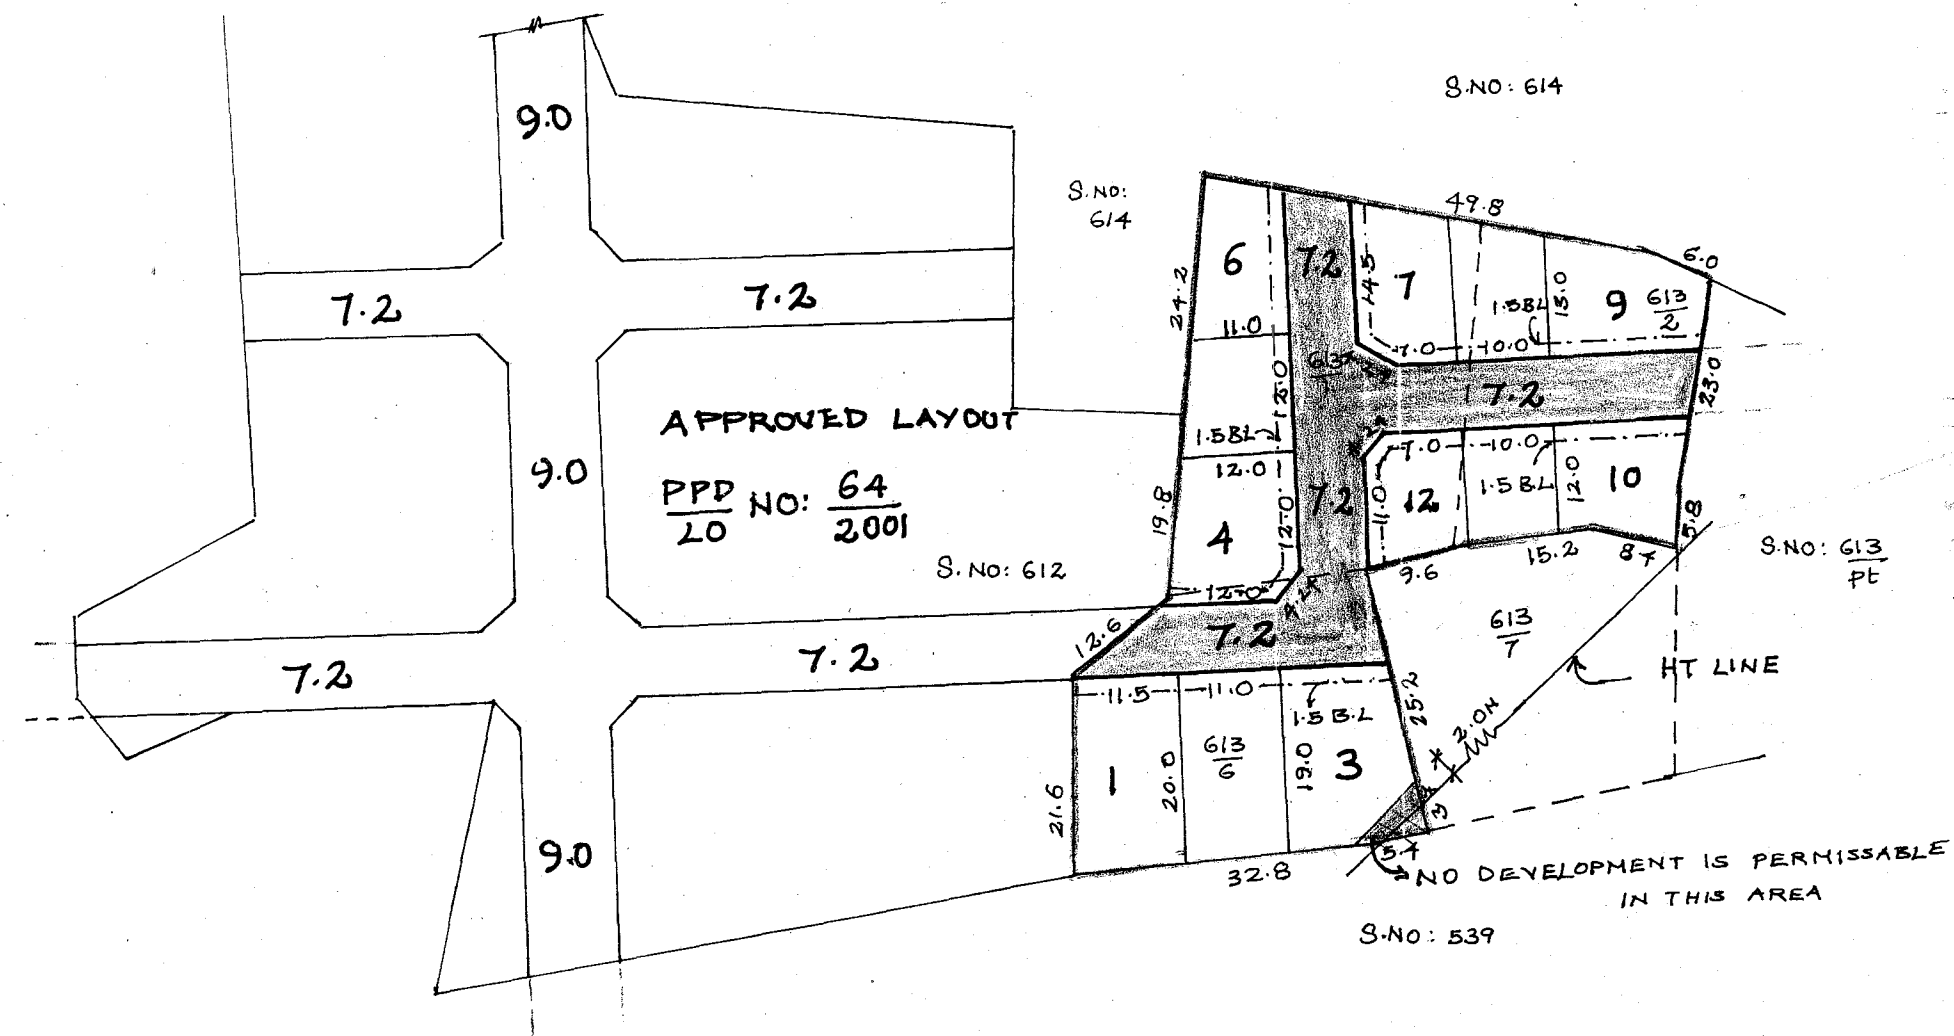

NOTE

- 1. SPLAY 3.0X3.0M
- 2. MEASUREMENTS INDICATED ARE EXCLUDING SPLAY DIMENSIONS
- 3. ROAD AREA ALREADY HANDED OVER TO THE LOCAL BODY VIDE GIFT DEED DOC.NO.7403 DATED 27/10/04

LEGEND

- SITE BOUNDARY
- PROPOSED ROAD
- EXISTING ROAD
- NO DEVELOPMENT IS PERMISSABLE IN THIS AREA

P.P.D NO : 79 1/C
L.O NO : 2005
APPROVED
VIDE LETTER NO : 41/34705/2004
DATED : 29/8/2005

OFFICE COPY

FOR MEMBER - SECRETARY
CHENNAI METROPOLITAN
DEVELOPMENT AUTHORITY

MADAMBAKKAM TOWN PANCHAYAT
LAYOUT OF HOUSE SITES IN S.NO. 613/1,2 & 613/6 OF
MADAMBAKKAM VILLAGE
SCALE 1 : 800

