


122

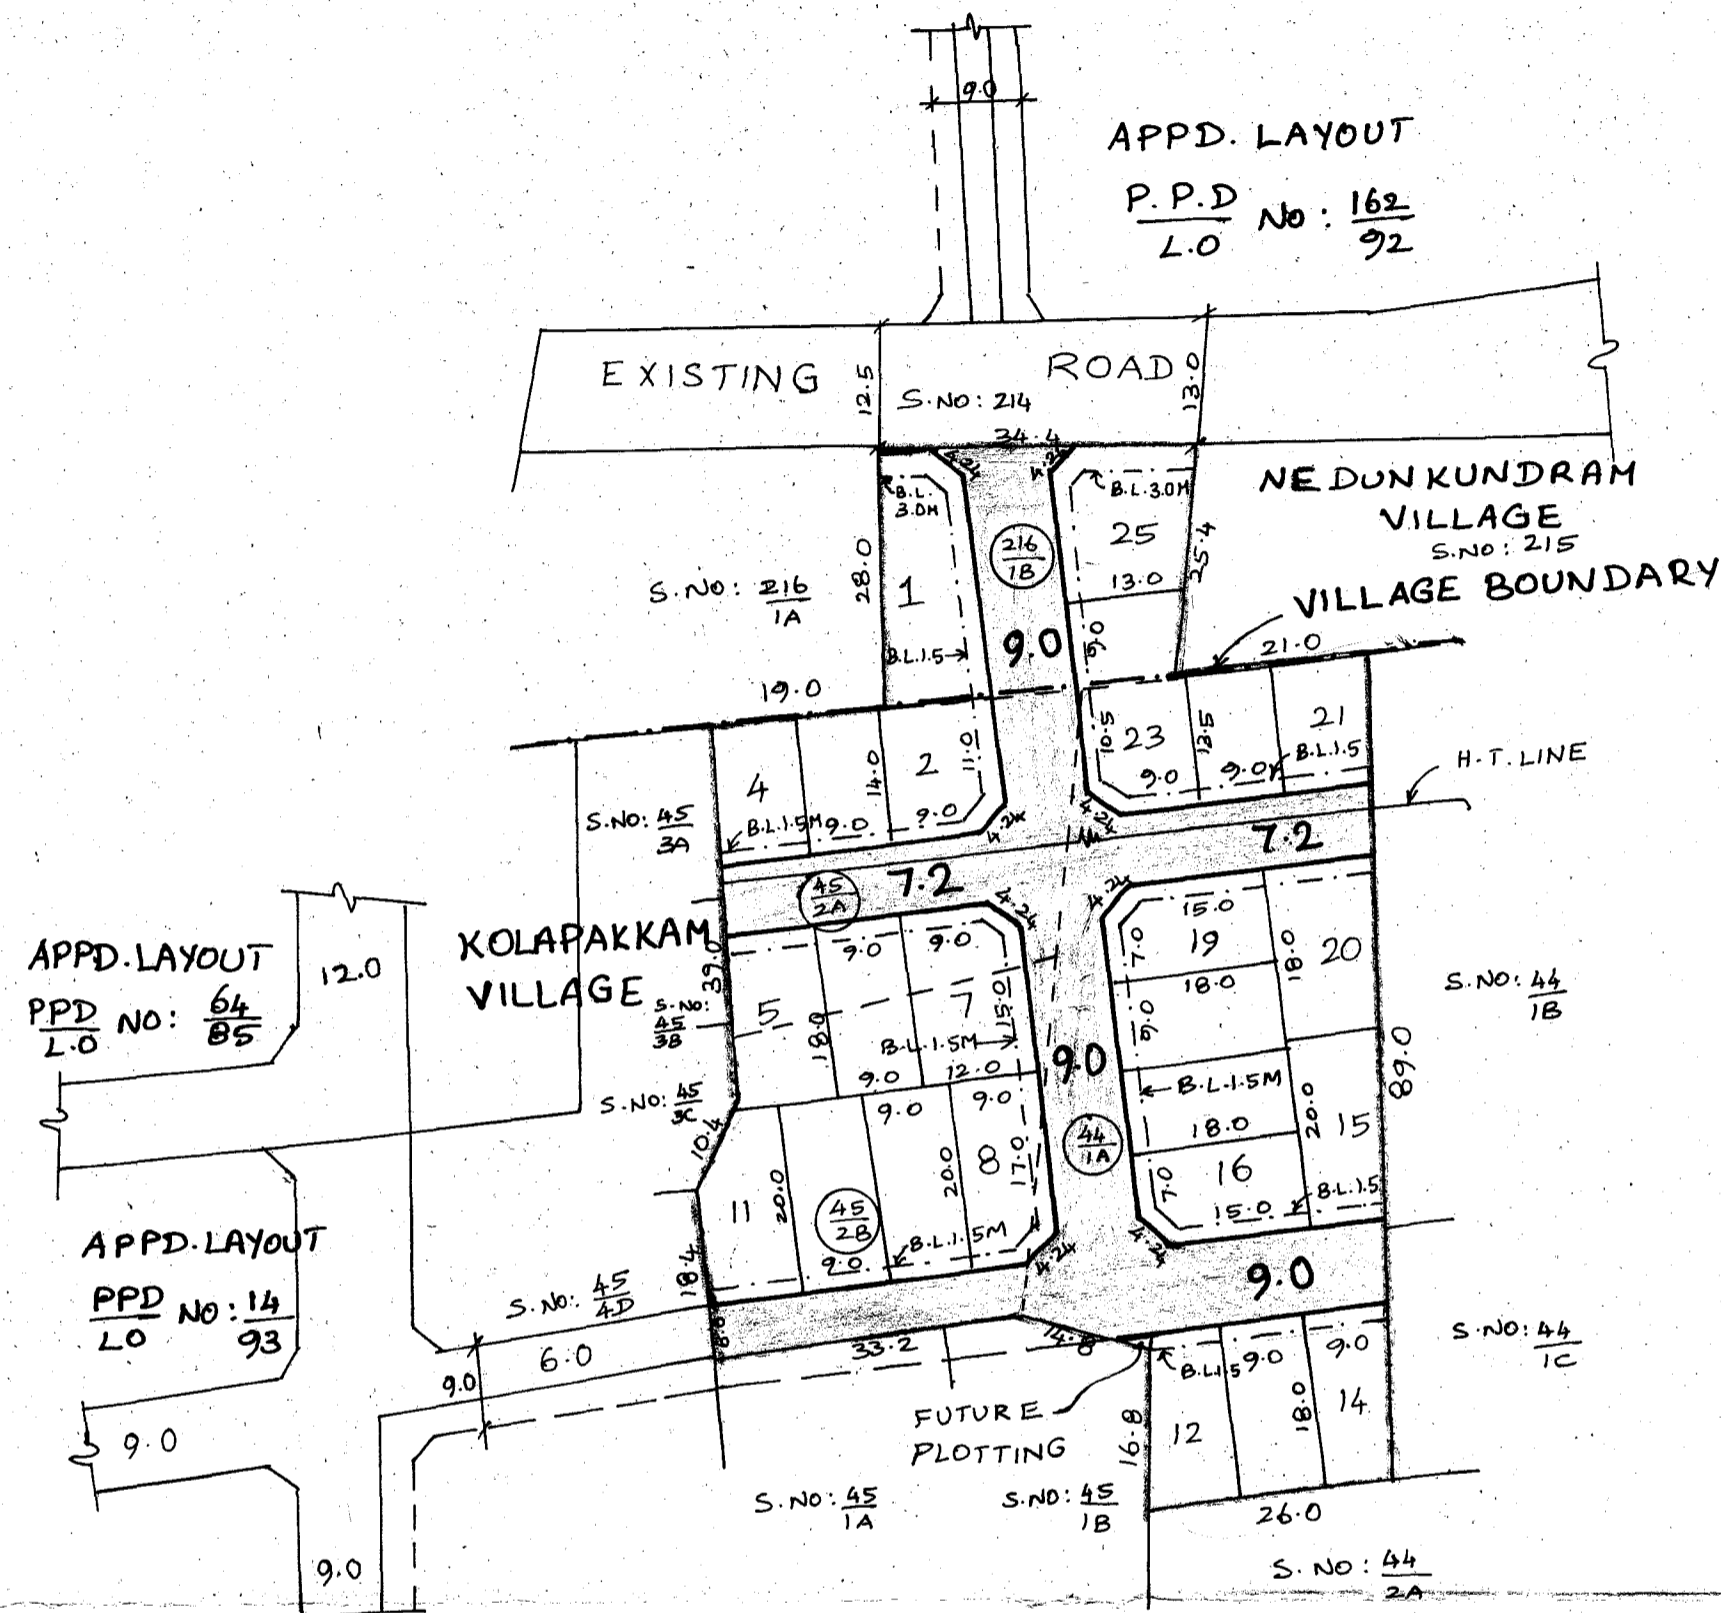

TOTAL EXTENT : 6250 M²
ROAD AREA : 1752 M²
NO OF PLOTS : 25

NOTE :

1. SPLAY 3.0M X 3.0M
2. MEASUREMENTS INDICATED ARE EXCLUDING SPLAY DIMENSIONS.
3. ROAD AREA ALREADY HANDED OVER TO THE LOCAL BODY VIDE GIFT DEED DOC. NOS. 12879/06 AND 9557/06.DT.30.10.06

LEGEND :

- ▬ SITE BOUNDARY
- ▬ PROPOSED ROAD
- ▬ EXISTING ROAD

P.P.D NO : 122
L.O NO : 2006
APPROVED I.C.
VIDE LETTER NO : 41/15938/2006
DATED : 8/12/2006

O/C

FOR MEMBER SECRETARY
CHENNAI METROPOLITAN
DEVELOPMENT AUTHORITY.



KATTANKULATHUR PANCHAYAT UNION

LAYOUT OF HOUSE SITES IN S.NO. 44/1A, 45/2A, 2B OF KOLAPAKKAM VILLAGE AND 216/1B OF NEDUNKUNDRAM VILLAGE.

SCALE : 1 : 800