


TOTAL EXTENT 9800 M<sup>2</sup>  
 NO. OF PLOTS 46

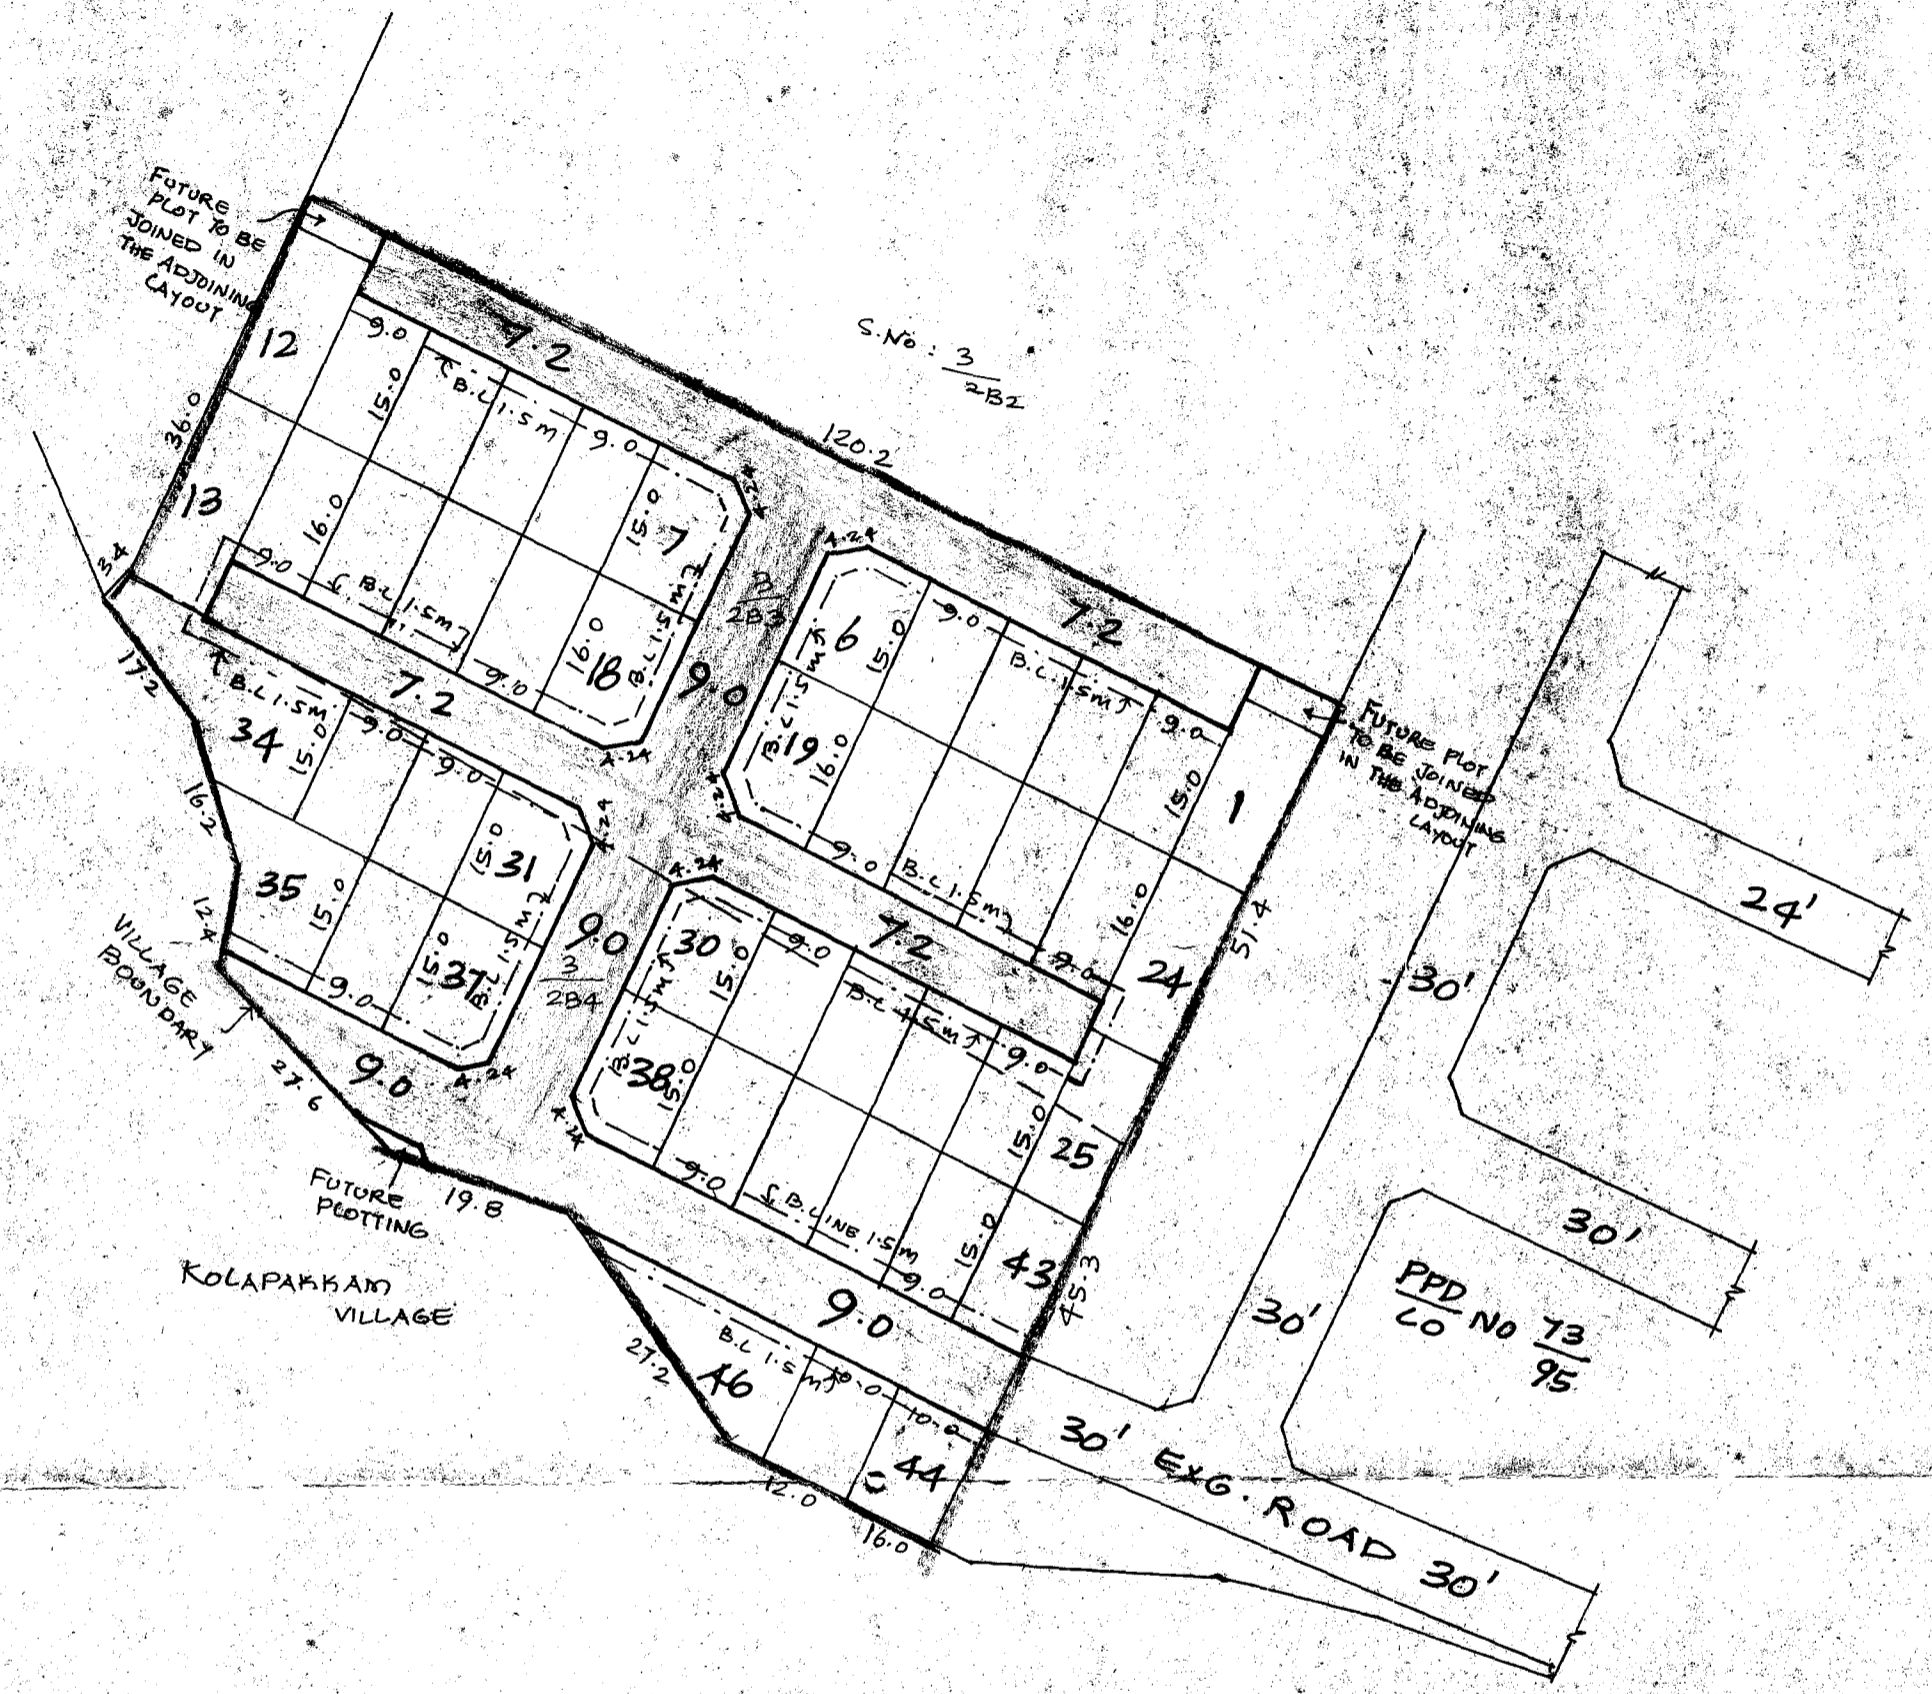

**NOTE**

1. SPLAY 3.0M x 3.0M
2. MEASUREMENTS INDICATED ARE EXCLUDING SPLAY DIMENSIONS
3. ROAD AREA WAS ALREADY HANDED OVER TO THE LOCAL BODY VIDE GIFT DEED DOC NO: 3221/2006 dt: 30.3.2006

**LEGEND**

- SITE BOUNDARY
- EXISTING ROAD
- PROPOSED ROAD

PPD NO 41  
 LO 2006

APPROVED

VIDE LETTER NO: 4/7042/2006  
 DATED: 12-4-2006

FOR MEMBER SECRETARY  
 CHENNAI METROPOLITAN  
 DEVELOPMENT AUTHORITY

KUNDRATHUR PANCHAYAT UNION  
 LAY OUT OF HOUSE SITES IN S.NO:3/2B3, 2B4 OF  
 MUGALIVAKKAM VILLAGE.  
 SCALE : 1:800

