


TOTAL EXTENT : 8700 M²
 ROAD AREA : 2040 M²
 NO. OF PLOTS : 26 (1 TO 26)

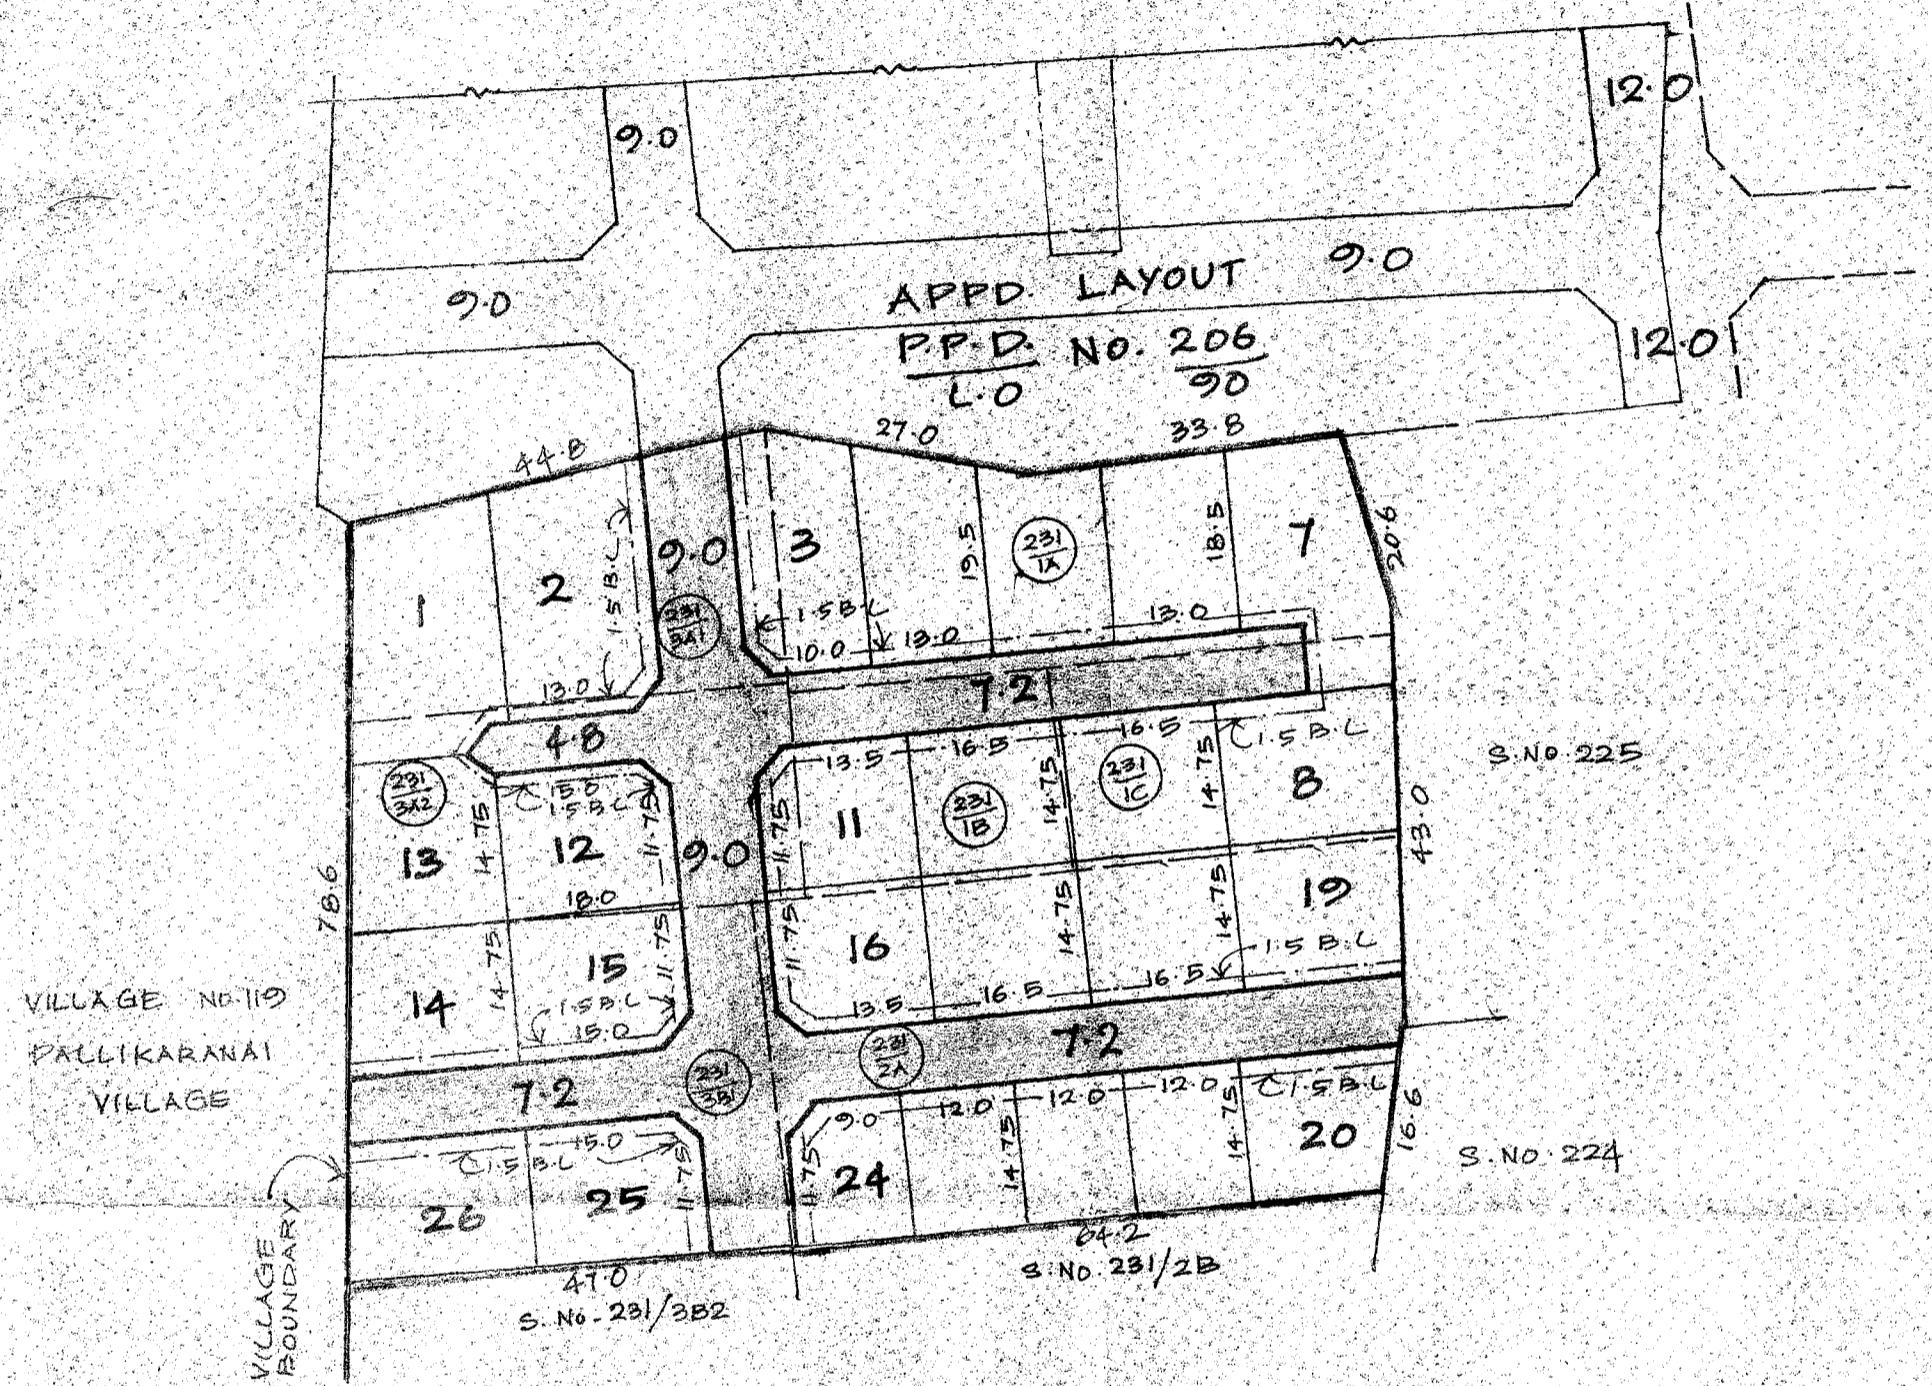

NOTE

1. SPLAY 3.0M X 3.0M
2. MEASUREMENTS INDICATED ARE EXCLUDING SPLAY DIMENSIONS
3. ROAD AREA WAS ALREADY HANDED OVER TO THE LOCAL BODY VIDE SIFT DEED DOC NO. 825/2007, DATED 19/2/2007

LEGEND

- SITE BOUNDARY
- EXISTING ROAD
- ▨ PROPOSED ROAD

P.P.D NO. (1.0) 22
 L.O NO. 2007
APPROVED
 VIDE LETTER NO : 41/3868/07
 DATED : 09/3/07

OFFICE COPY

FOR MEMBER-SECRETARY
 CHENNAI METROPOLITAN
 DEVELOPMENT AUTHORITY

ST. THOMAS MOUNT PANCHAYAT UNION
 LAYOUT OF HOUSE SITES IN S.NO. 231/1A, 1B, 1C, 2A, 3A1, 3A2 & 231/3B1
 OF OKKIAMTHURAI PAKKAM VILLAGE
 SCALE : 1:800 (ALL MEASUREMENTS ARE IN METRE)

