


TOTAL EXTENT 1244m<sup>2</sup>  
NO. OF PLOTS 2

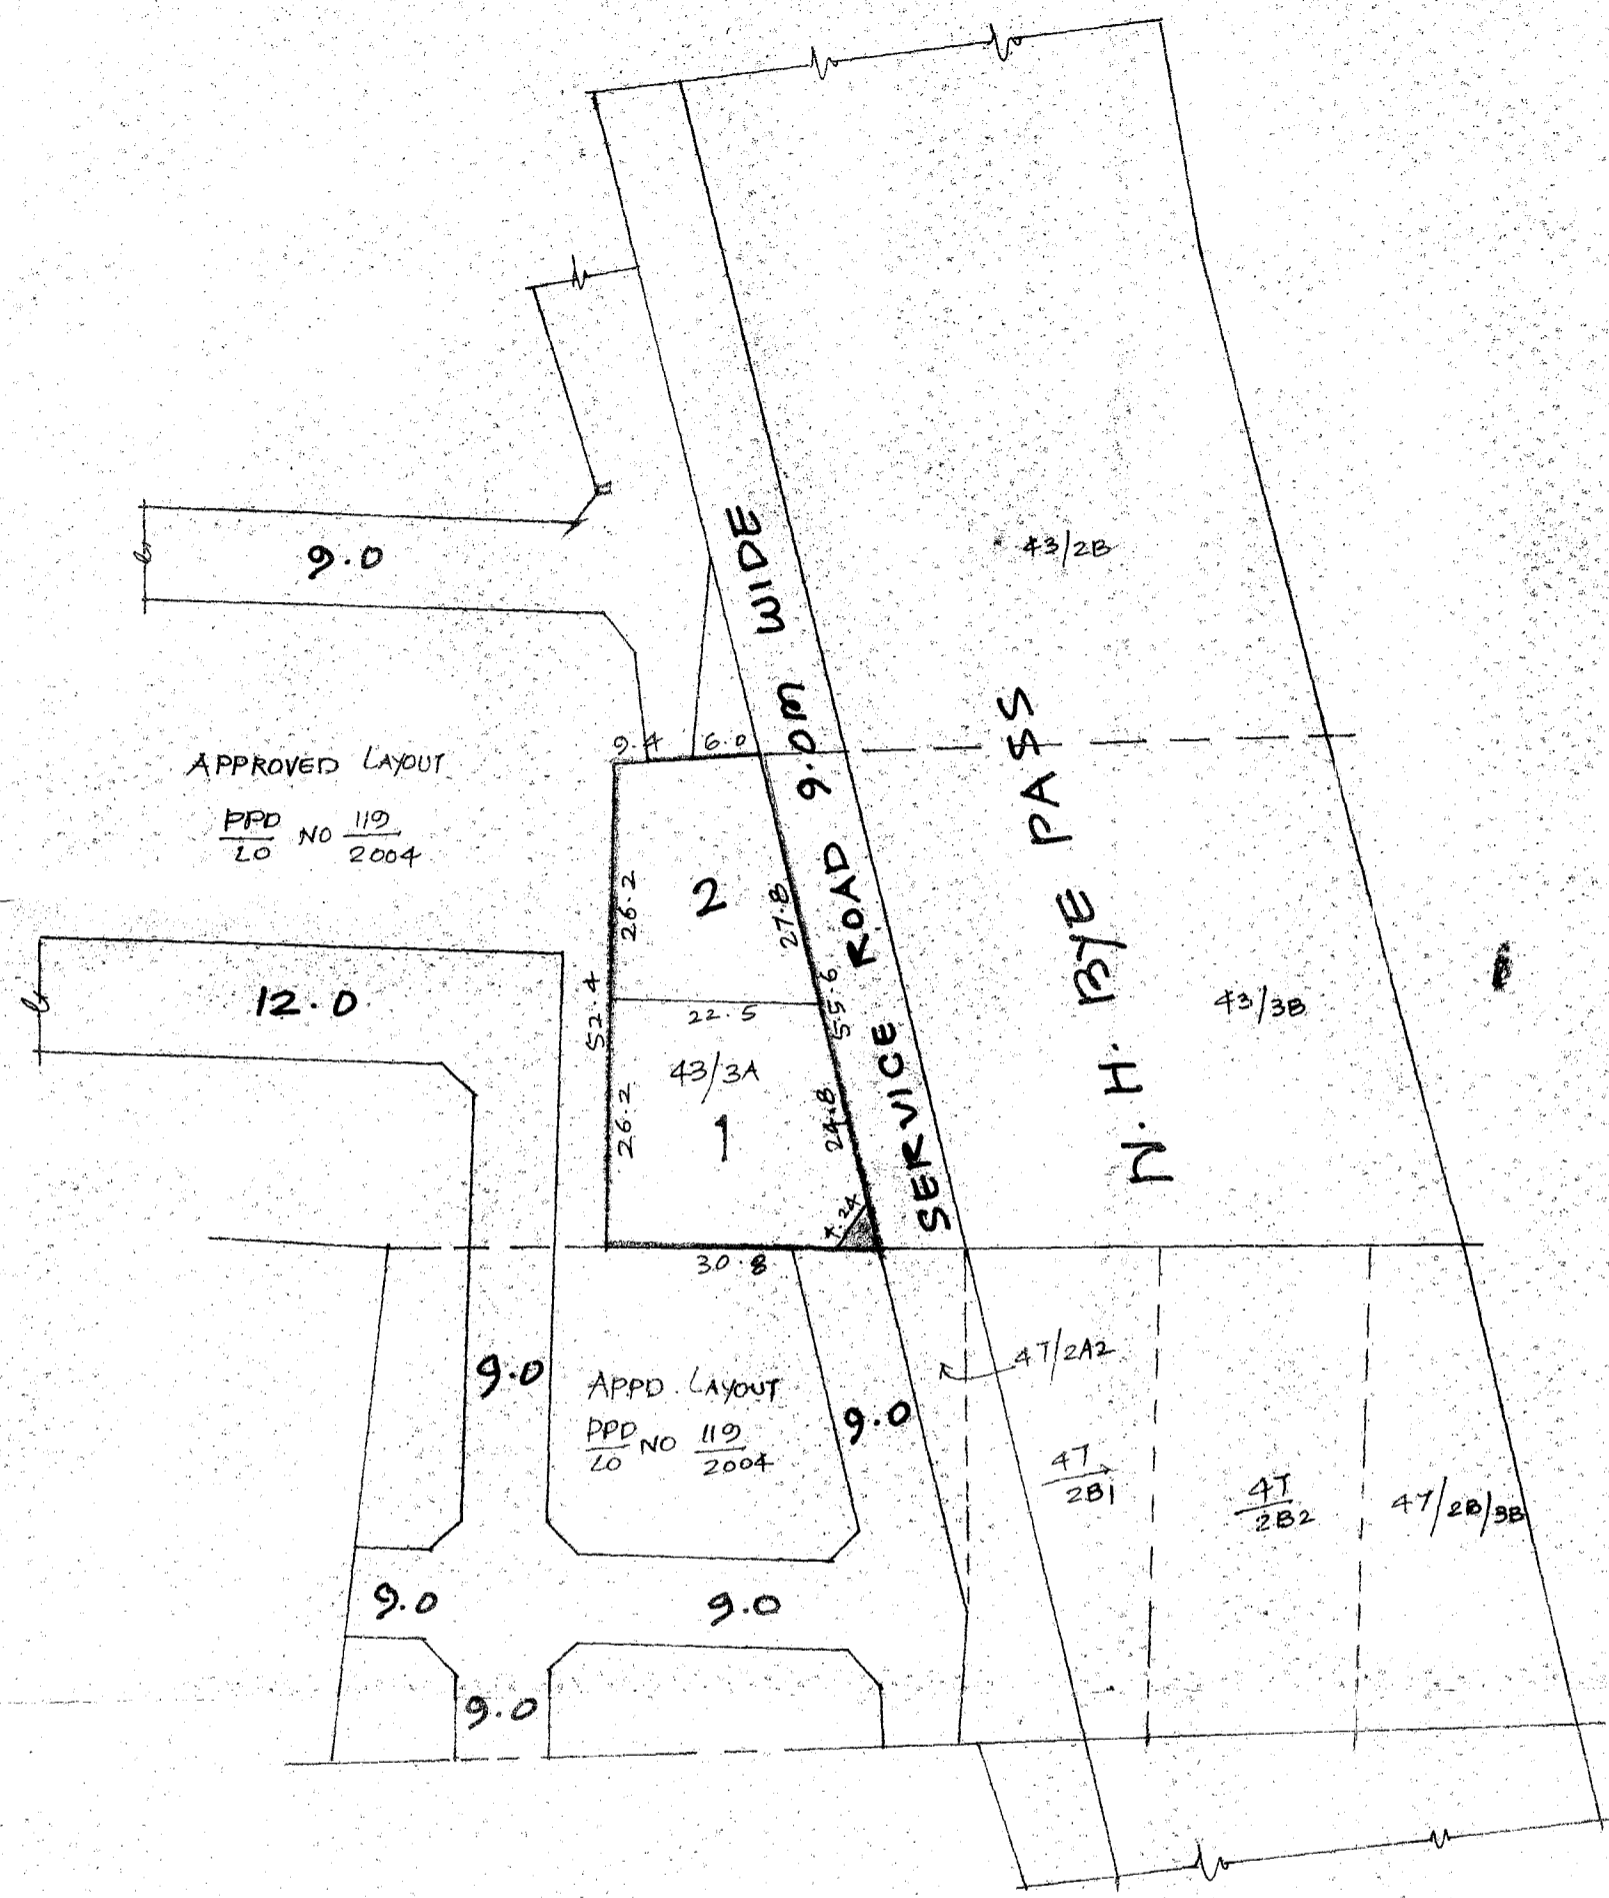

**NOTE:**

1. SPLAY 3.0M X 3.0M.
2. MEASUREMENTS INDICATED ARE EXCLUDING SPLAY DIMENSIONS
3. THIS SPLAY PROVIDED SHALL BE TAKEN OVER BY THE LOCAL BODY WHILE ISSUING PERMISSION FOR DEVELOPMENT IN PLOT NO. 1.

**LEGEND**

- [Solid line] SITE BOUNDARY
- [Dashed line] EXISTING ROAD
- [Hatched area] SPLAY

TRACED BY PAI (R.P.) AP (M) DP (C.S.M)

TAMBARAM MUNICIPALITY  
 SUB DIVISION OF HOUSE SITES IN S.NO: 43/3A OF  
 TAMBARAM VILLAGE.  
 SCALE : 1:800 (ALL MEASUREMENTS ARE IN METERS)

PPD NO 24  
 LO NO 2007  
**APPROVED**  
 VIDE LETTER NO: L1/1486T/2006  
 DATED 14/3/2007  
 OFFICE COPY  
 FOR MEMBER SECRETARY  
 CHENNAI METROPOLITAN  
 DEVELOPMENT AUTHORITY

