


TOTAL EXTENT (1.38 Ac): 5584 M²
 ROAD AREA : 1634 M²
 NO. OF PLOTS : 27 Nos.

NOTE :

1. SPLAY 3.0 M X 3.0 M.
2. MEASUREMENTS INDICATED ARE EXCLUDING SPLAY DIMENSIONS.
3. ROAD AREA WAS ALREADY HANDED OVER TO THE LOCAL BODY.
 VIDE GIFT DEED DOC. NO. 10343/2007. DATED : 5. 11. 2007.

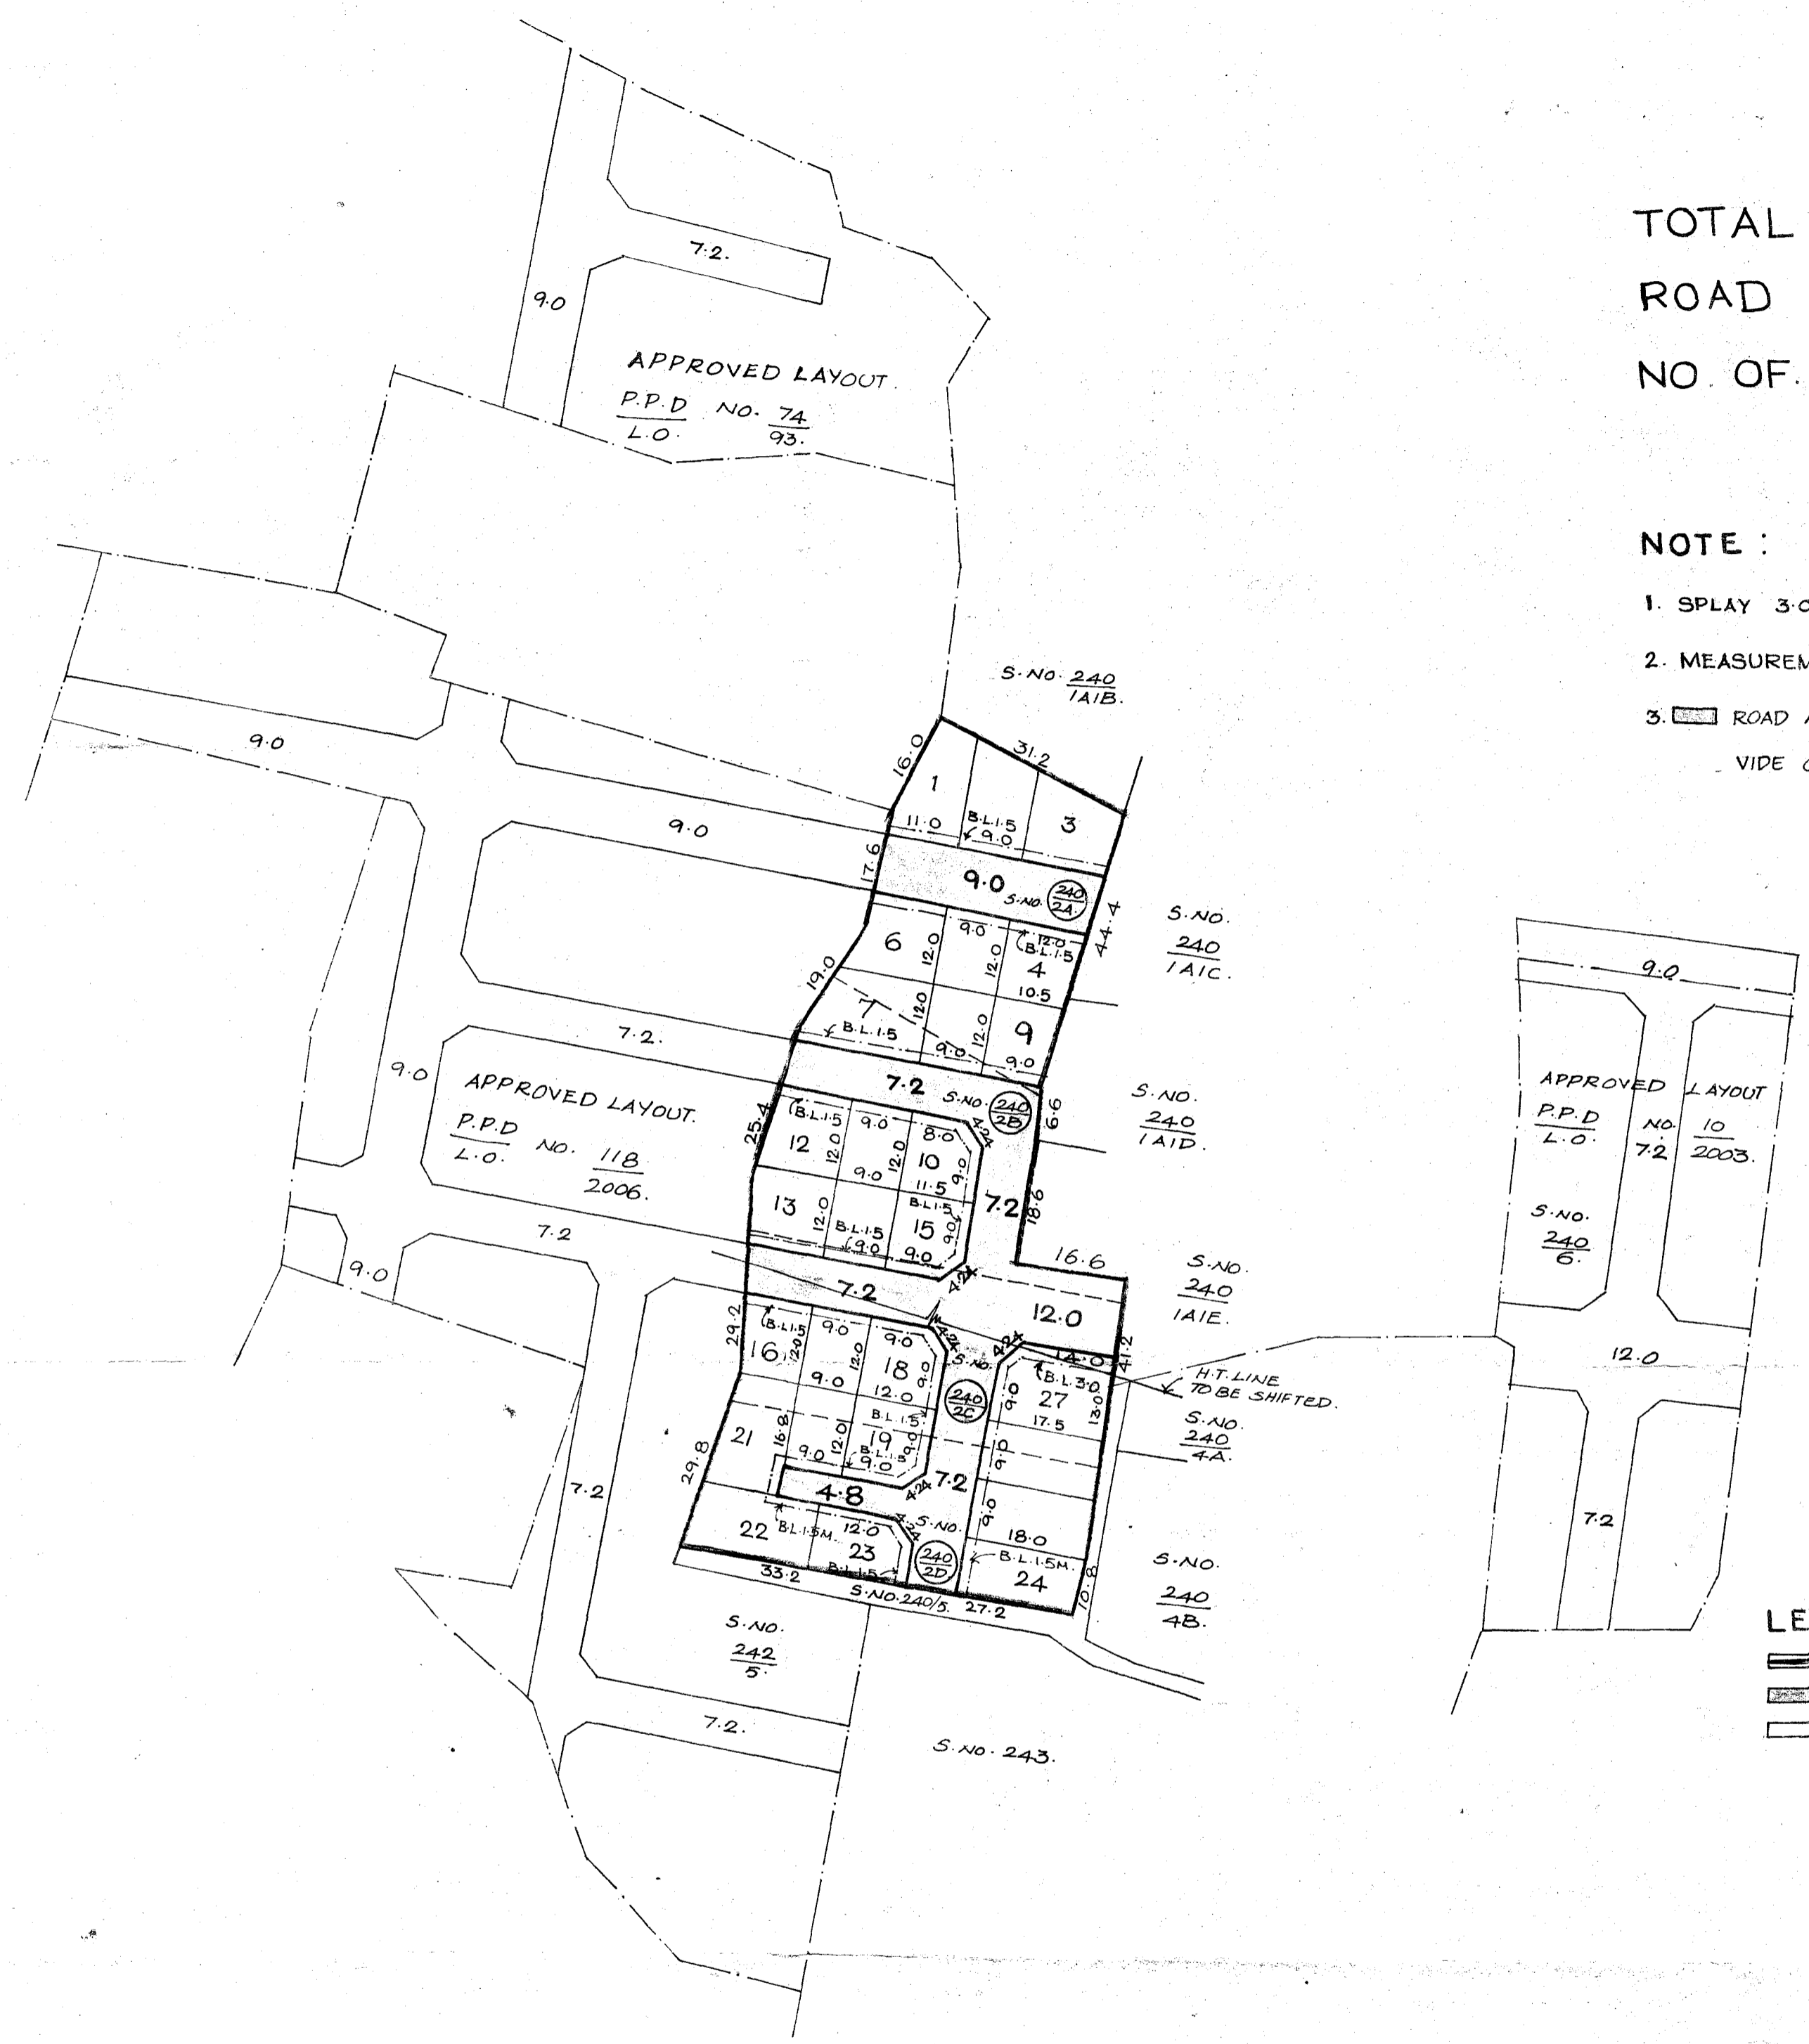

LEGEND :

- SITE BOUNDARY
- ▬ PROPOSED ROAD.
- ▭ EXISTING ROAD.

MINJUR TOWN PANCHAYAT.

LAYOUT OF HOUSE SITES IN S.NO.240/2A, 2B, 2C, 2D OF MINJUR VILLAGE.

SCALE : 1:800. (ALL DIMENSIONS ARE IN METRE).

P.P.D NO. I.C 6
 L.O. 2008.
APPROVED
 VIDE LETTER NO : L1/26907/07.
 DATED : 27/03/08.
OFFICE COPY

FOR MEMBER SECRETARY
 CHENNAI METROPOLITAN
 DEVELOPMENT AUTHORITY.

