

SITE EXTENT = 7850 SQ.M
ROAD AREA = 2624 SQ.M
PARK AREA = 876 SQ.M
PUBLIC PURPOSE PROVIDED (1 & 2) = 69 SQ.M
 P.P - 1 HANDED OVER TO THE LOCAL BODY (0.5% AREA : 34.5 SQ.M)
 P.P - 2 HANDED OVER TO THE TANGEDCO (0.5% AREA : 34.5 SQ.M)
NO. OF PLOTS = 41 NOS.

NOTE:

- SPLAY - 1.5M x 1.5M
- MEASUREMENTS ARE INDICATED EXCLUDING SPLAY DIMENSIONS
- | | |
|---|---|
| <ul style="list-style-type: none"> ROAD AREA PARK AREA PUBLIC PURPOSE AREA-1 (RESERVED FOR LOCAL BODY) PUBLIC PURPOSE AREA-2 (RESERVED FOR TANGEDCO) | WERE HANDED OVER TO THE LOCAL BODY VIDE GIFT DEED DOC. NOS.: 7153 / 2022, DATED: 14.12.2022 AND 7363 / 2022, DATED: 26.12.2022 @ SRO, POONAMALLEE |
|---|---|

CONDITIONS :

(I) THE FOLLOWING AND OTHER CONDITIONS OF PWD VIDE THE CE, PWD., WRD., CHENNAI REGION, CHEPAUK, CHENNAI -5. LETTER NO.DB/T5(3)/F009919/NOC-CHEMBARAMBAKKAM VILLAGE/2022/DATED.21.10.2022 ARE TO BE COMPLIED BY THE APPLICANT BEFORE ISSUING OF THE LAYOUT APPROVAL BY THE COMPETENT AUTHORITY (LOCAL BODY)

- THE APPLICANT'S LAND SHOULD BE FILLED WITH EARTH FILLING WITH PROPER COMPACTION TO THE MINIMUM LEVEL OF (+)26.970M (i.e) 0.95M ABOVE THE CREST LEVEL OF WEIR NO 2, THE FTL & MWL OF CHEMBARAMBAKKAM TANK (+)26.020M TO PROTECT THE SITE FROM INUNDATION DURING FLOODS. THE PROCESS OF EARTH FILLING AND COMPACTION SHOULD BE DONE IN LAYERS OF NOT MORE THAN 0.30 METRE DEPTH TO ACHIEVE REQUIRED DEGREE OF COMPACTION FOR THE DEPTH FROM 1.530M TO 1.760M DEPENDING UPON THE EXISTING FIELD LEVELS. ALSO, THE APPLICANTS SHOULD PROVIDE EMERGENCY PUMPING OPERATION FOR THE SEEPAGE WATER, IF IT IS PROPOSED TO HAVE BASEMENT FLOOR AND AS WELL AS DEWATERING ARRANGEMENTS DURING FLOOD PERIODS.
- THE ALL ROUND PAVEMENT LEVEL WITHIN THE SITE SHOULD NOT BE LESS THAN (+)26.970M THE APPLICANTS SHOULD PREPARE THE LAYOUT PROPOSAL BY CONSIDERING THE SUITABLE INTERNAL STORM WATER DRAINAGE NETWORK DRAIN AS MICRO DRAIN OF SUITABLE SIZE AS PER PREVAILING SITE CONDITIONS WITHIN THE SITE. THE SAME SHOULD BE CONNECTED TO THE LOCAL DRAIN / CHANNEL, RAINWATER HARVESTING, ROADS WITH ROAD SIDE DRAIN AND SEWERAGE TREATMENT AND ITS DISPOSAL AND GARBAGES / DEBRIS AND OTHER SOLID WASTE MANAGEMENT AS PER NORMS IN EXISTENCE WITHIN THE APPLICANTS LAND ACCORDING TO EXISTING RULES IN FORCE AND SHOULD GET PROPER APPROVAL FROM COMPETENT AUTHORITY WITHOUT FAIL.
 THE SEWAGE OR ANY UNHYGIENIC DRAINAGE (TREATED OR UNTREATED) SHOULD NOT BE LET INTO DRAIN / CHANNEL / COURSE AT ANY COST AND THE DEBRIS AND OTHER MATERIALS SHOULD NOT BE DUMPED INTO THE DRAIN / SURPLUS COURSE OBSTRUCTING FREE FLOW OF WATER. THE APPLICANTS SHOULD MAKE DRAINAGE NETWORK, AT THEIR OWN COST AND THE SAME IS TO BE CONNECTED TO NATURAL STORM WATER DRAINAGE / CHANNEL. THERE SHOULD NOT BE ANY HINDRANCE TO THE FREE FLOW OF INTERNAL DRAIN TO DOWNSTREAM.
- THE APPLICANT SHOULD PROVIDE NECESSARY SETBACK DISTANCE WITHIN THE SITE AS PER SITE CONDITION AS PER THE NORMS IN EXISTENCE AND AS PER THE RULES IN FORCE OF CMDA (AS PER THE CIRCULAR ISSUED BY THE OFFICE OF THE COMMISSIONER OF TOWN & COUNTRY PLANNING, CHENNAI - 2 VIDE ROC NO. 4367/2019-BA2 / DATED: 13.03.2019) DURING DEVELOPMENT AND THERE SHOULD NOT BE ANY CONSTRUCTION ACTIVITIES IN THE SETBACK AREAS IN FUTURE ALSO. THE CMDA SHOULD ISSUE COMPLETION CERTIFICATE ONLY AFTER OBTAINING COMPLIANCE CERTIFICATE NOC FROM WRD.
- THE APPLICANTS SHOULD CLEARLY DEMARCATe THE BOUNDARY OF THEIR LAND BEFORE COMMENCEMENT OF ANY DEVELOPMENTAL ACTIVITIES IN THE PRESENCE OF REVENUE LOCAL BODY AND WRD AUTHORITIES CONCERNED WITHOUT FAIL AND SHOULD NOT ENCROACH THE GOVERNMENT LAND / WATER BODY AND THE SAME SHOULD BE MAINTAINED AS IT IS IN THE REVENUE RECORDS.
- THE PERMISSION GRANTED TO THE APPLICANTS, SHOULD NOT BE ALTERED / MODIFIED/ CHANGED TO ANY OTHERS. BASED ON THE RECORDS SUBMITTED BY THE APPLICANTS, THE PERMISSION IS GRANTED. IF ANY DOCUMENTS SEEM TO BE FAKE / MANIPULATED / FABRICATED, IN FUTURE THE ABOVE PERMISSION WILL BE CANCELLED WITHOUT ANY CORRESPONDENCE. HENCE, THE APPLICANTS ARE SOLELY RESPONSIBLE OF GENUINETY OF THE DOCUMENTS SUBMITTED.
- THE WRD OFFICERS SHOULD BE ALLOWED TO INSPECT THE SITE AT ANY TIME, DURING EXECUTION AND THEREAFTER, IF NECESSARY. ADVANCE INTIMATION SHOULD BE GIVEN TO THE WRD OFFICERS CONCERNED BEFORE COMMENCEMENT OF WORK.
- THE APPLICANTS SHOULD ABIDE BY THE RULES AND REGULATION OF THE WRD FROM TIME TO TIME. THE APPLICANTS SHOULD ALSO ABIDE COURT OF LAW OF BOTH STATE & CENTRAL GOVERNMENT FROM TIME TO TIME.
- THE SEWAGE WATER FROM THE APPLICANTS LAND SHOULD NOT LET INTO THE DRAIN AND FOR THE DISPOSAL OF THE SEWAGE WATER, SUITABLE ARRANGEMENTS SHOULD BE MADE FOR THE SAME BY THE APPLICANTS, AND AS WELL AS THE CONSTRUCTION MATERIALS / DEBRIS / GARBAGES SHOULD NOT BE DUMPED INTO THE RIVER / ERI / CHANNEL / POND AT ANY COST.
 AT ANY COST, SEWAGE / SULLAGE SHOULD NOT BE LET INTO RIVER / ERI / CHANNEL / POND, AND THE GARBAGES, DEBRIS AND CONSTRUCTION MATERIALS SHOULD NOT BE DUMPED INTO THE RIVER / ERI / CHANNEL / POND RESTRICTING THE FREE FLOW OF WATER.
- WRD IS GIVING OPINION ONLY IN CONNECTION WITH THE INUNDATION ASPECT AND DOES NOT DELIVER ANY RIGHTS TO THE APPLICANTS TO ENCROACH THE WRD / GOVERNMENT LANDS / RIVER. THE NOC FOR THIS SITE FROM THE WRD IS PURELY ISSUED ON THE BASIS OF INUNDATION POINT OF VIEW.
- THE WATER BODY (KUTTAI) STRETCH IN S.NO 260 (KANNIPUTHERI) AND 270/1B GOVERNMENT LAND WHICH IS CLASSIFIED AS KUTTA AS PER REVENUE RECORDS AND ABUTTING THE APPLICANT SITE SHOULD BE MARKED AS PER FMB AND MONITORED AND MAINTAINED BY THE APPLICANT AT THEIR OWN COST. THE GOVERNMENT LAND SHOULD BE MAINTAINED WITHOUT ENCROACHMENTS AS PER REVENUE RECORDS AND THE APPLICANTS SHOULD MAKE NECESSARY PERIODICAL ARRANGEMENTS FOR FREE FLOW OF WATER THROUGH THE EXISTING GOVERNMENT LAND TO THE DOWNSIDE AREA ALONG THE PROPOSED SITE.
- THE APPLICANT SHOULD NOT OBJECT AT ANY TIME FOR THE MAINTENANCE WORK / IMPROVEMENTS WORK OF THE CHANNEL WHICH IS PROPOSED TO BE CARRIED OUT BY WRD / LOCAL BODY. THE APPLICANT SHOULD GIVE AN UNDERTAKING IN WRITING TO THE EFFECT THAT THE ABOVE PROPOSAL WILL NOT OBSTRUCT IN CASE ANY MAINTENANCE / IMPROVEMENTS / DEVELOPMENT WORKS AS PER REVENUE RECORDS (FMB), WHICH ARE PROPOSED TO BE CARRIED OUT BY WRD / LOCAL BODY IN FUTURE PERIODICALLY.
- REGARDING DRAINAGE NETWORK PURELY DEALT WITH CMDA OR LOCAL BODY WHO MAINTAINING THE MICRO DRAINS AND WHEREAS WRD CONCERN ONLY DEALT WITH MACRO DRAINS. HENCE, THE DRAINAGE NETWORK TO DECIDE BY THE CMDA OR APPLICANT WITHIN THE SITE. IF THE PARTICULAR SITE IS PRONE AS VULNERABLE FOR HIGH INUNDATION THEN WRD WILL SUGGEST ONLY PERIPHERAL DRAIN SIZE OR OTHERWISE WRD SUGGESTION NOT NECESSARY.
 THE OWNER OF THE DOCUMENT RECEIVED FROM THE APPLICANTS IN RESPECT TO THE OWNERSHIP IS PURELY OF APPLICANTS' RESPONSIBILITY AND IT IS ONLY FOR REFERENCE PURPOSE TO THIS DEPARTMENT. THE LEGAL VALIDITY OF THIS DOCUMENT SHOULD BE VERIFIED BY THE DEVELOPMENT / REVENUE AUTHORITIES. THE SPECIFIC REMARKS ON INUNDATION ARE PURELY ISSUED ON TECHNICAL GROUNDS IN RESPECT TO THE PHYSICAL LOCATION OF LAND.
 FAILING TO COMPLY WITH ANY OF THE ABOVE CONDITIONS, WRD RESERVES RIGHTS TO WITHDRAW THE TECHNICAL OPINION ON INUNDATION POINT OF VIEW TO THE ABOVE PROPOSED SITE AND IN EVENT, THE APPLICANTS SHALL NOT BE ELIGIBLE FOR ANY COMPENSATION WHATSOEVER AND AS WELL AS LEGAL ENTITY.

(II) LOCAL BODY SHOULD ENSURE COMPLIANCE OF ALL THE CONDITIONS STIPULATE BY WRD, PWD IN THEIR LETTER NO.DB/T5(3)/F009919/NOC-CHEMBARAMBAKKAM VILLAGE/2022/DATED.21.10.2022, AND SHALL OBTAIN A LETTER FROM WRD CONFIRMING THE COMPLIANCE OF THE CONDITIONS BEFORE THE SANCTION AND RELEASE OF THE LAYOUT.

(III) TNCDBR-2019 RULE NO: 47 (8) IN G.O.(Ms) No.18, MAWS DEPARTMENT DATED 04.02.2019 & AMENDMENTS APPROVED IN G.O.Ms.No.16, MAWS (MAI) DEPARTMENT DATED 31.01.2020 AND PUBLISHED IN TNGG ISSUE No.41, DATED:31.01.2020:

ONE PERCENT OF LAYOUT AREA EXCLUDING ROAD, ADDITIONALLY, SHALL BE RESERVED FOR "PUBLIC PURPOSE". WITHIN THE ABOVE CEILING 0.5% OF AREA SHALL BE TRANSFERRED TO THE LOCAL BODY AND 0.5% OF AREA SHALL BE TRANSFERRED TO THE TANGEDCO OR TO THE LOCAL BODY FREE OF COST THROUGH A REGISTERED GIFT DEED BEFORE THE ACTUAL SANCTION OF THE LAYOUT.

(IV) TNCDBR-2019, RULE NO:47 (11)


THE COST OF LAYING IMPROVEMENTS TO THE SYSTEMS IN RESPECT OF ROAD, WATER SUPPLY, SEWERAGE, DRAINAGE OR ELECTRIC POWER SUPPLY THAT MAY BE REQUIRED AS ASSESSED BY THE CONCERNED AUTHORITY, NAMELY, THE LOCAL BODY AND TAMIL NADU ELECTRICITY BOARD, SHALL BE BORNE BY THE APPLICANT.

(V) THE APPLICANT IS RESPONSIBLE FOR THE SHAPE, SIZE & DIMENSIONS OF THE SITE UNDER REFERENCE.

⊙ NECESSARY SPACE FOR BUILDING LINE TO BE LEFT AS PER THE RULE IN FORCE WHILE TAKING UP DEVELOPMENT IN EVERY PLOT.

LEGEND:

- SITE BOUNDARY
- ROAD GIFTED TO LOCAL BODY
- EXISTING ROAD
- PARK GIFTED TO LOCAL BODY
- PUBLIC PURPOSE - 1 GIFTED TO LOCAL BODY
- PUBLIC PURPOSE - 2 GIFTED TO TANGEDCO

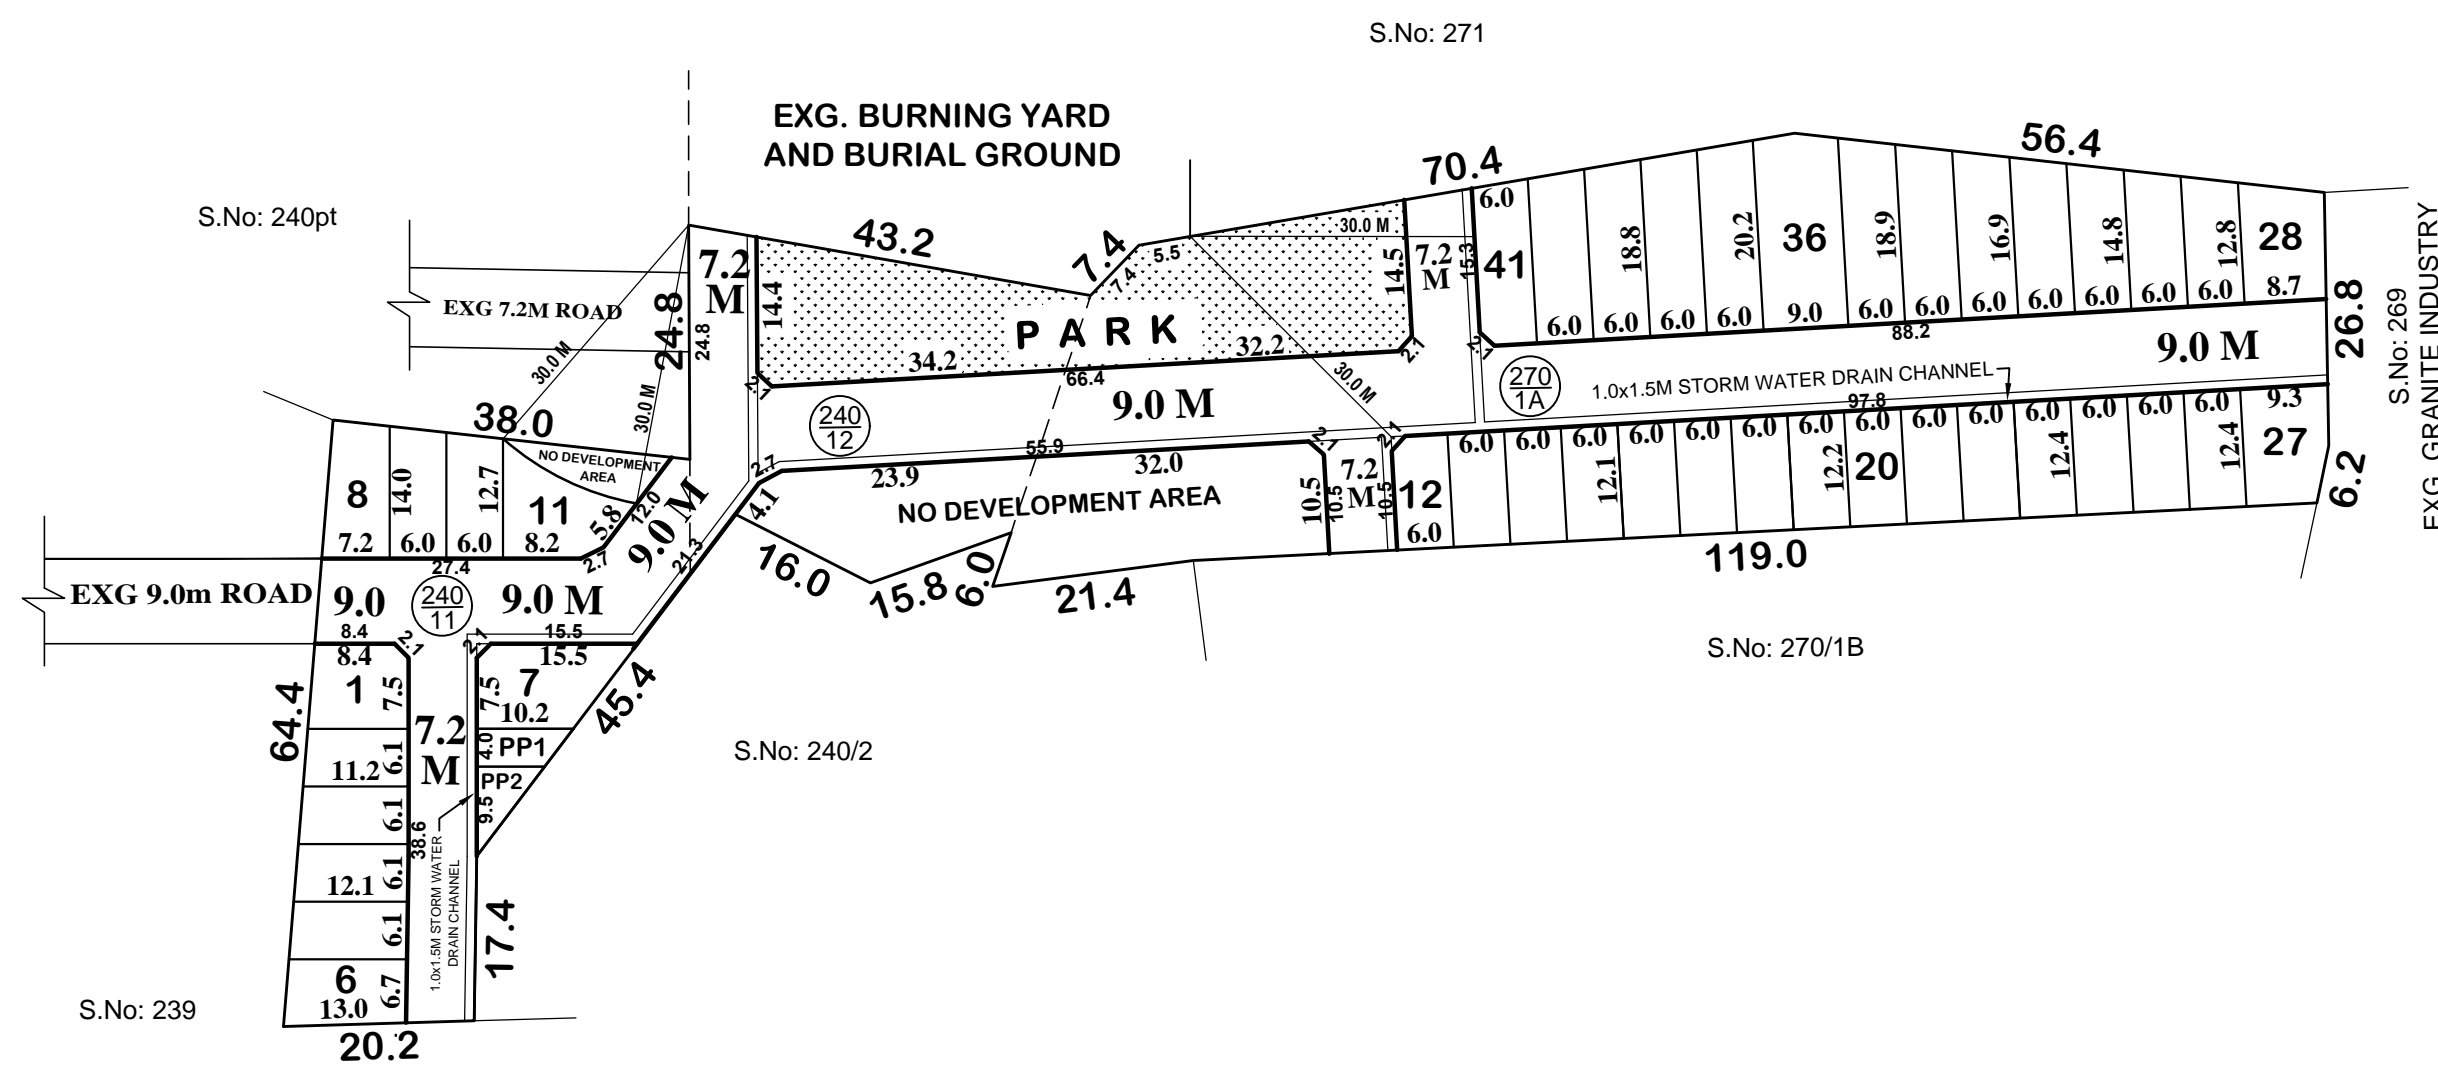

CONDITIONS:
THE LAYOUT APPROVED IS VALID SUBJECT TO OBTAINING SANCTION FROM THE LOCAL BODY CONCERNED.

P.P.D	NO :	205
L.O		2022

APPROVED

VIDE LETTER NO : LAYOUT-1 / 10984 / 2022
DATE : 30 / 12 / 2022

OFFICE COPY

FOR SENIOR PLANNER (LAYOUT)
 CHENNAI METROPOLITAN
 DEVELOPMENT AUTHORITY

This Planning Permission Issued under New Rule TNCDBR.2019 is subject to final outcome of the W.P(MD) No.8948 of 2019 and WMP (MD) Nos. 6912 & 6913 of 2019.

