

TOTAL EXTENT (AS PER PATTI)	: 21710 SQ.M
ROAD AREA	: 6617 SQ.M
PARK	: 1548 SQ.M
PUBLIC PURPOSE AREA (1%)	: 162 SQ.M
PP-1 HANDED OVER TO THE LOCAL BODY (0.5%) = 82 SQ.M	
PP-2 HANDED OVER TO THE TANGEDCO (0.5%) = 80 SQ.M	
REGULAR PLOTS (1 TO 82)	: 82 Nos
EWS PLOTS (83 TO 106) (1555 Sq.M)	: 24 Nos
TOTAL NO. OF PLOTS	: 106 Nos
CLUB HOUSE	: 1 No
CONVENIENCE SHOP SITE	: 3 Nos

NOTE:

- SPLAY - 1.5M x 1.5M
- MEASUREMENTS ARE INDICATED EXCLUDING SPLAY DIMENSIONS
- | | |
|------------------|--|
| ROAD AREA | WERE HANDED OVER TO THE LOCAL BODY VIDE GIFT DEED |
| PARK | DOC.NO:12634/2021, DATED:20.07.2021 AND DOC.NO:7008/2022, DATED:07.04.2022 |
| PUBLIC PURPOSE-1 | @ SRO, KUNDRATHUR. |
| PUBLIC PURPOSE-2 | (RESERVED FOR TANGEDCO) |

CONDITIONS :

(I) THE APPLICANT SHOULD FOLLOW THE CONDITIONS MENTIONED BY THE CE, PWD/WRD, CHENNAI REGION, CHEPAUK, CHENNAI-5 IN LETTER NO.T1 / CAPITAL / KUNDRATHUR / CULVERT / 2015 DATED 14.12.2015 AND LETTER NO.DB/T5(3)/F-1 - KUNDRATHUR -B VILLAGE -II / 2020 / M / 12.11.2020, WHICH ARE TO BE COMPLIED BY THE APPLICANT BEFORE ISSUING OF THE LAYOUT APPROVAL BY THE COMPETENT AUTHORITY (LOCAL BODY)

- THE PROCESS OF EARTH FILLING AND COMPACTION SHOULD BE DONE IN LAYERS OF NOT MORE THAN 0.30 METRE DEPTH TO ACHIEVE THE REQUIRED DEGREE OF COMPACTION AND THE APPLICANT LAND SHOULD BE RAISED TO A LEVEL OF (+) 22.100. (I.E 0.60M ABOVE THE EXISTING ROAD LEVEL OF (+) 21.500M ABUTTING THE PROPOSED SITE)
- THE ALL ROUND PAVEMENT LEVEL DURING CONSTRUCTION WITHIN THE SITE SHOULD NOT BE LESS THAN OF (+) 22.100M. THE APPLICANT SHOULD PROVIDE ALL ROUND AND INTERIOR STORM WATER DRAINAGE NETWORK, SO THAT THE ULTIMATE DISPOSAL OF STORM WATER SHOULD BE DISCHARGED TO THE NEAREST NATURAL STORM WATER CHANNEL / DRAINS.
- THE APPLICANT SHOULD TAKE PROTECTIVE MEASURES TO AVOID ENTRY OF STORM WATER FROM THE ROAD.
- THE SEWAGE AND SULLAGE WATER SHOULD NOT BE LET IN THE CHANNELS AND NECESSARY SEWAGE TREATMENT PLANT ARRANGEMENTS SHOULD BE CONSTRUCTED AS PER POLLUTION CONTROL BOARD NORMS AT PROPOSED SITE BY PROMOTER.
- THE APPLICANT SHOULD PROVIDE ADEQUATE RAIN WATER HARVESTING ARRANGEMENTS IN THE SITE AT HIS OWN COST.
- THE APPLICANT SHOULD MAKE HIS OWN ARRANGEMENTS TO COLLECT THE DEBRIS & GARBAGES WITHIN THE PREMISES AND HAS TO BE DISPOSED OFF AS PER EXISTING NORMS OF TAMIL NADU POLLUTION CONTROL BOARD AND OTHER DEPARTMENT CONCERNED AND IT SHOULD NOT BE DUMPED IN THE NEARBY WATER BODIES.
- THE APPLICANT SHOULD NOT ENCROACH INTO ADJACENT WATER BODY LAND AND CLEARLY DEMARCATHE THE BOUNDARIES BEFORE STARTING DEVELOPMENTAL ACTIVITIES.
- THE APPLICANT SHOULD ABIDE BY THE RULES AND REGULATIONS OF THE PWD/WRD FROM TIME TO TIME
- THE PERMISSION GRANTED TO THE APPLICANT SHOULD NOT BE ALTERED / MODIFIED / CHANGED TO ANY OTHERS.

FAILING TO COMPLY WITH ANY OF THE ABOVE CONDITIONS, PWD/WRD RESERVES THE RIGHTS TO WITHDRAW THE REPORT ON INUNDATION POINT OF VIEW AND IN THAT EVENT, THE APPLICANT SHALL NOT BE ELIGIBLE FOR ANY COMPENSATION WHAT SO EVER.

(II) TNCDBR-2019 RULE NO: 47 (8) & AMENDMENTS APPROVED IN G.O.Ms.No.16, MAWS (MAI) DEPARTMENT DATED 31.1.2020 AND PUBLISHED IN TNGG ISSUE No.41 DATED:31.01.2020.

ONE PERCENT OF LAYOUT AREA EXCLUDING ROAD, ADDITIONALLY, SHALL BE RESERVED FOR "PUBLIC PURPOSE". WITHIN THE ABOVE CEILING 0.5% OF AREA SHALL BE TRANSFERRED TO THE LOCAL BODY AND 0.5% OF AREA SHALL BE TRANSFERRED TO THE TANGEDCO OR TO THE LOCAL BODY FREE OF COST THROUGH A REGISTERED GIFT DEED BEFORE THE ACTUAL SANCTION OF THE LAYOUT.

(III) TNCDBR-2019, RULE NO: 47 (9) & AMENDMENTS PUBLISHED IN TNGG ISSUE No.41 DATED 31.01.2020

THE OWNER OR DEVELOPER OR PROMOTER SHALL SELL THESE PLOTS ONLY FOR EWS PURPOSE. AMALGAMATION SHALL BE PERMISSIBLE IN THOSE CASES OF ECONOMICALLY WEAKER SECTION PLOTS AFTER A PERIOD OF THREE YEARS. IN SUCH CASES OF AMALGAMATION, THE PLANNING PARAMETERS FOR ECONOMICALLY WEAKER SECTION AREAS SHALL NOT APPLY.

(IV) TNCDBR-2019, RULE NO: 47 (11)


THE COST OF LAYING IMPROVEMENTS TO THE SYSTEMS IN RESPECT OF ROAD, WATER SUPPLY, SEWERAGE, DRAINAGE OR ELECTRIC POWER SUPPLY THAT MAY BE REQUIRED AS ASSESSED BY THE CONCERNED AUTHORITY, NAMELY, THE LOCAL BODY AND TAMIL NADU ELECTRICITY BOARD, SHALL BE BORNE BY THE APPLICANT.

(V) LOCAL BODY SHOULD ENSURE COMPLIANCE OF ALL THE CONDITIONS STIPULATED BY PWD IN THEIR LETTER NO.T1 / CAPITAL / KUNDRATHUR / CULVERT / 2015 DATED 14.12.2015 AND LETTER NO.DB/T5(3)/ F - I - KUNDRATHUR -B VILLAGE-II / 2020 / M / 12.11.2020, AND SHALL OBTAIN A LETTER FROM PWD CONFIRMING THE COMPLIANCE OF THE CONDITIONS BEFORE THE SANCTION AND RELEASE OF THE LAYOUT.

© NECESSARY SPACE FOR BUILDING LINE TO BE LEFT AS PER THE RULE IN FORCE WHILE TAKING UP DEVELOPMENT IN EVERY PLOT.

LEGEND:

- | | |
|----------------------------|--|
| SITE BOUNDARY | PUBLIC PURPOSE -1 GIFTED TO LOCAL BODY |
| ROADS GIFTED TO LOCAL BODY | PUBLIC PURPOSE -2 GIFTED TO TANGEDCO |
| EXISTING ROAD | CONVENIENCE SHOP |
| PARK GIFTED TO LOCAL BODY | CHANNEL |
| EWS | NO DEVELOPMENT |

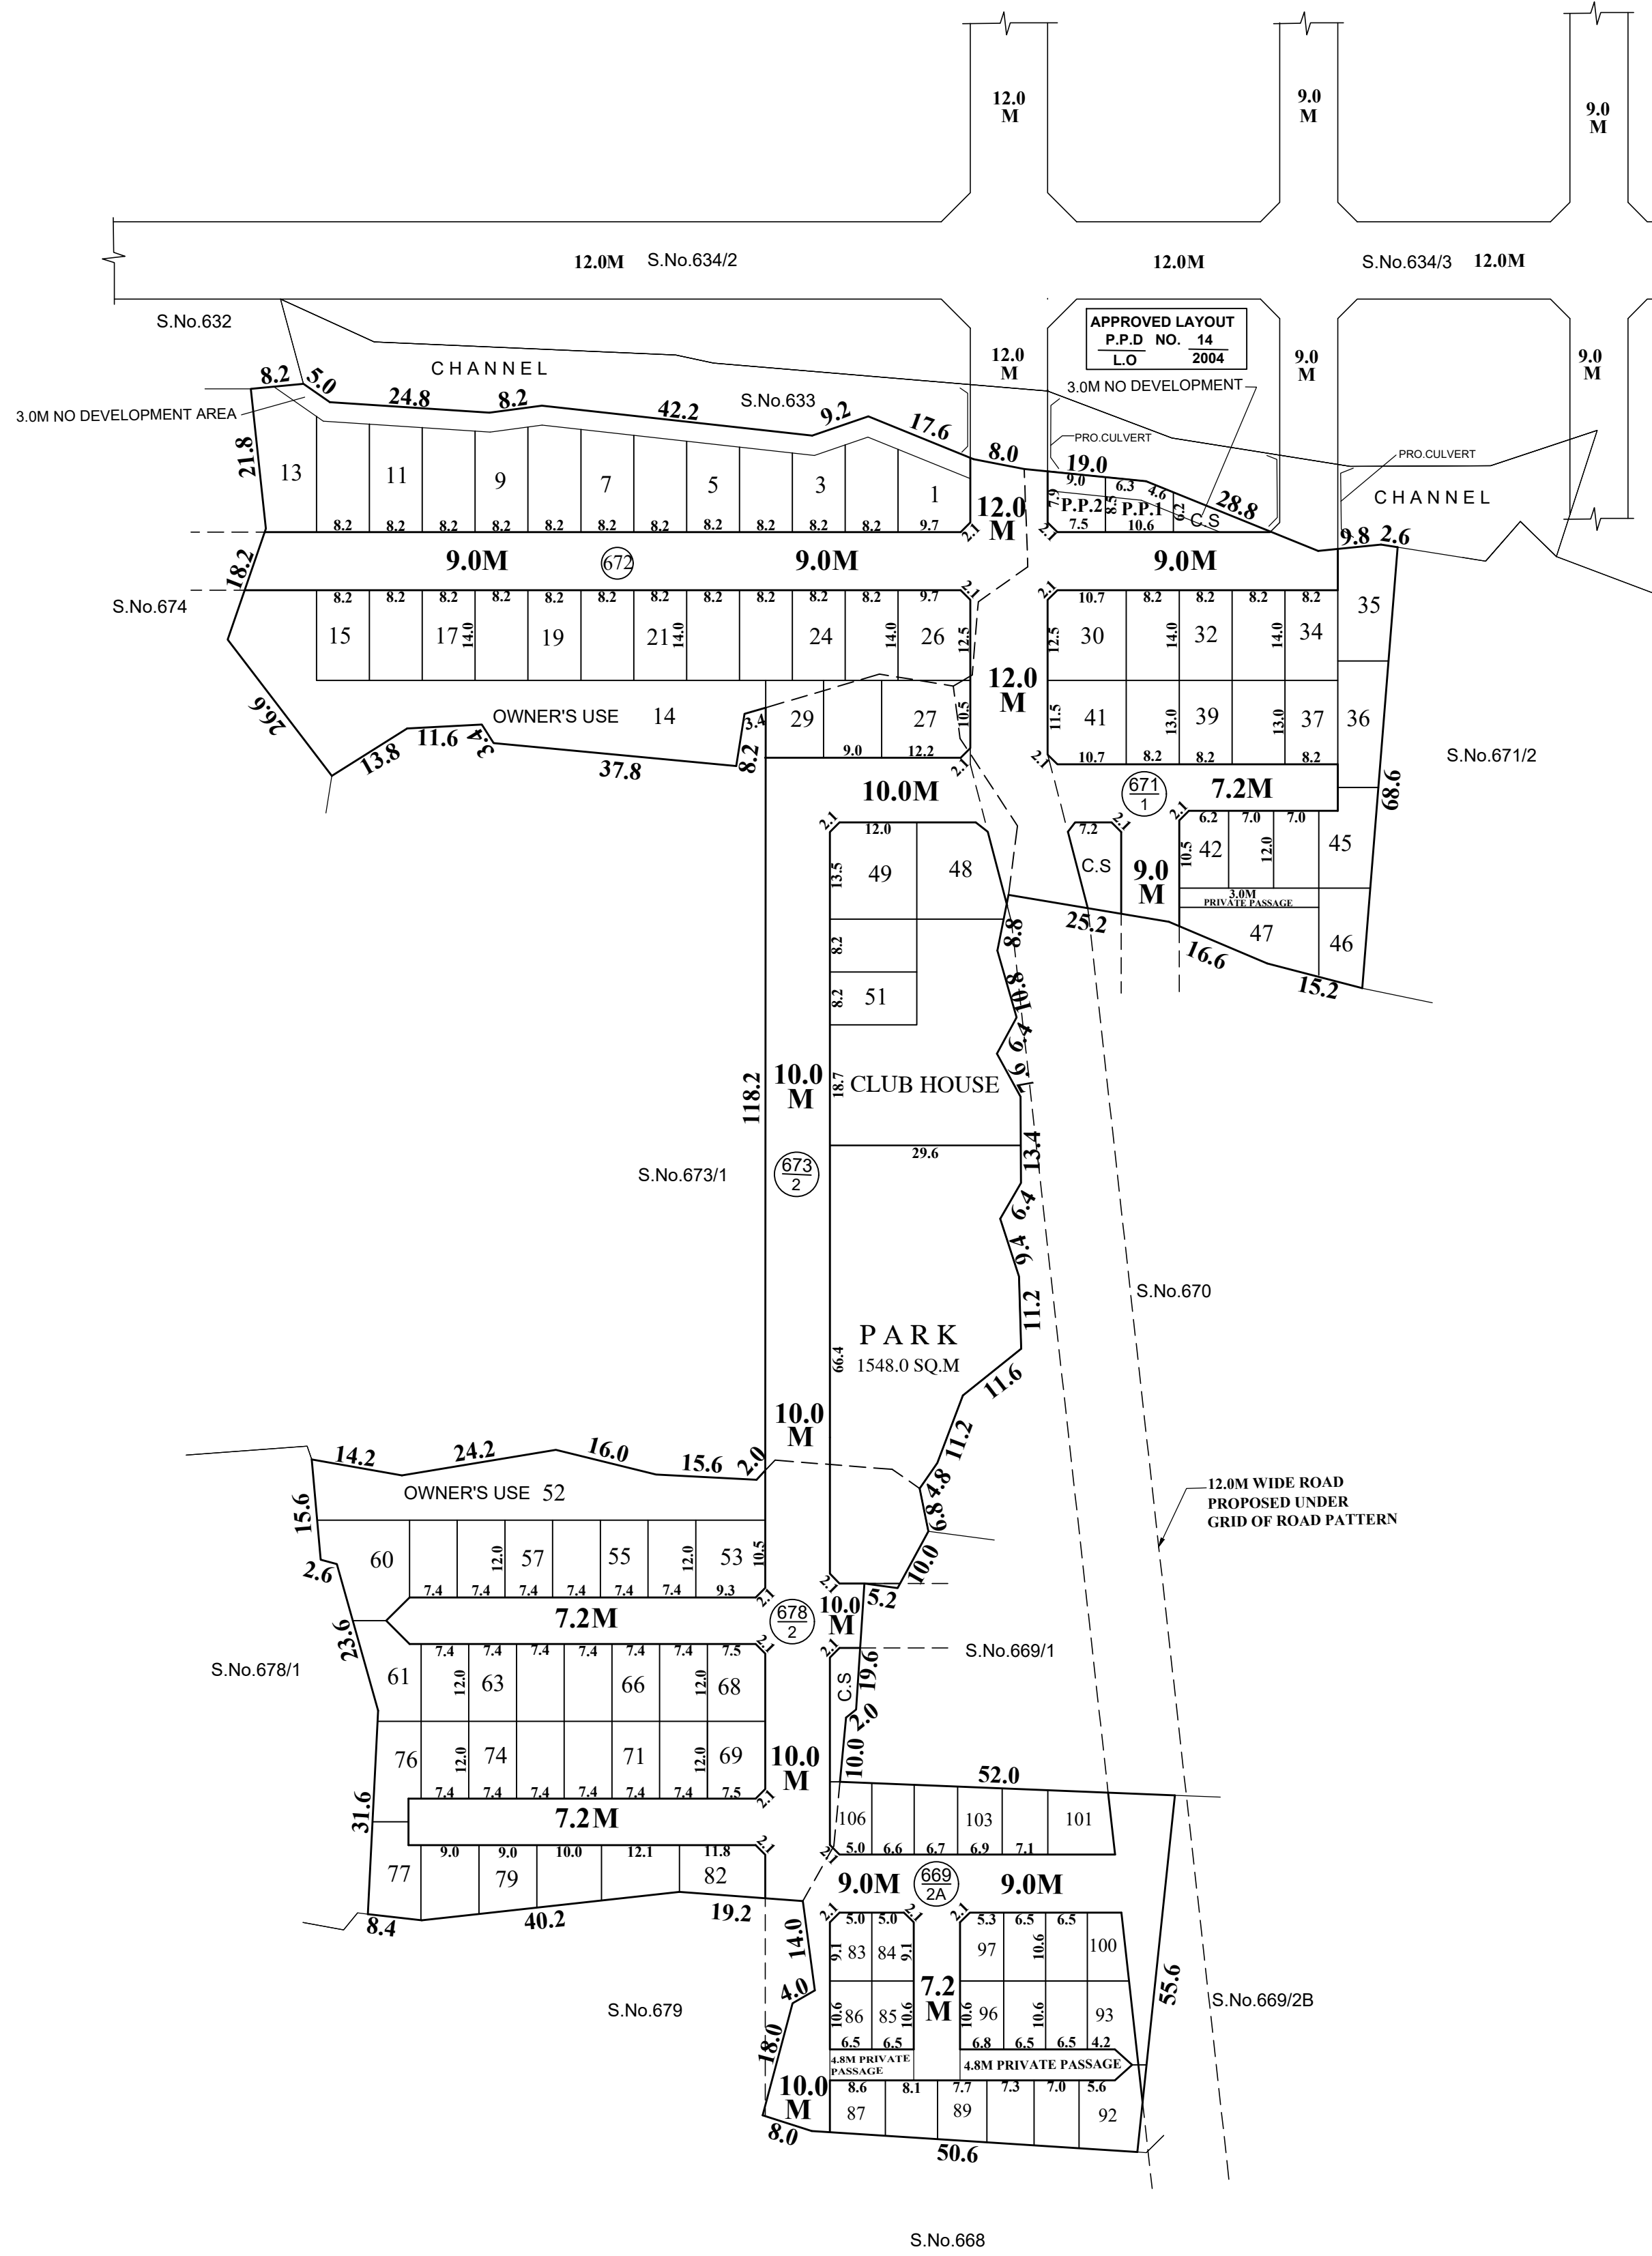

This Planning Permission Issued under New Rule TNCDBR.2019 is subject to final outcome of the W.P(MD) No.6948 of 2019 and WMP (MD) Nos. 6912 & 6913 of 2019.

CONDITIONS:

THE LAYOUT APPROVED IS VALID SUBJECT TO OBTAINING SANCTION FROM THE LOCAL BODY CONCERNED.

P.P.D	NO :	59
L.O		2022

APPROVED

VIDE LETTER NO : L1 / 8402 / 2020

DATE : 12 / 05 / 2022

OFFICE COPY
FOR MEMBER SECRETARY
CHENNAI METROPOLITAN
DEVELOPMENT AUTHORITY

KUNDRATHUR MUNICIPALITY
LAYOUT OF HOUSE SITES IN S.Nos.669/2A, 671/1, 672, 673/2 & 678/2 OF KUNDRATHUR - B VILLAGE.

SCALE : 1:800 (ALL MEASUREMENTS ARE IN METRE.)

